

GROUND FLOOR PLAN

NOTE:
THIS DRAWING HAS BEEN DIGITIZED/ RASTERED IN
AUTOCAD VERSION FROM ORIGINAL DRAWING (TRACING)
STANDARD UNIT PLAN AS PER RECORD. FOR ANY
OFFICIAL USE ORIGINAL TRACING NEEDS TO BE
REFERRED.

PROJECT TITLE :
STANDARD DESIGN IN
MAYUR VIHAR PH-I, PKT 5

SHEET TITLE :
GROUND FLOOR PLAN

DRG. NO. 1


ARCH. ASSTT.	ASSTT. ARCH.	ARCHITECT
S.R. ARCHITECT	ADD. CH. ARCH.	CHIEF ARCH.

DATE : AUG, 2022 SCALE : 1:50

HOUSING & URBAN PROJECT WING,
OFFICE OF THE SR. ARCHITECT,
EAST ZONE, VIKAS MINAR, D.D.A.

DIGITIZED BY

ARCH. ASSTT.	ASSTT. ARCH.	ARCHITECT
S.R. ARCHITECT	ADD. CH. ARCH.	CHIEF ARCH.

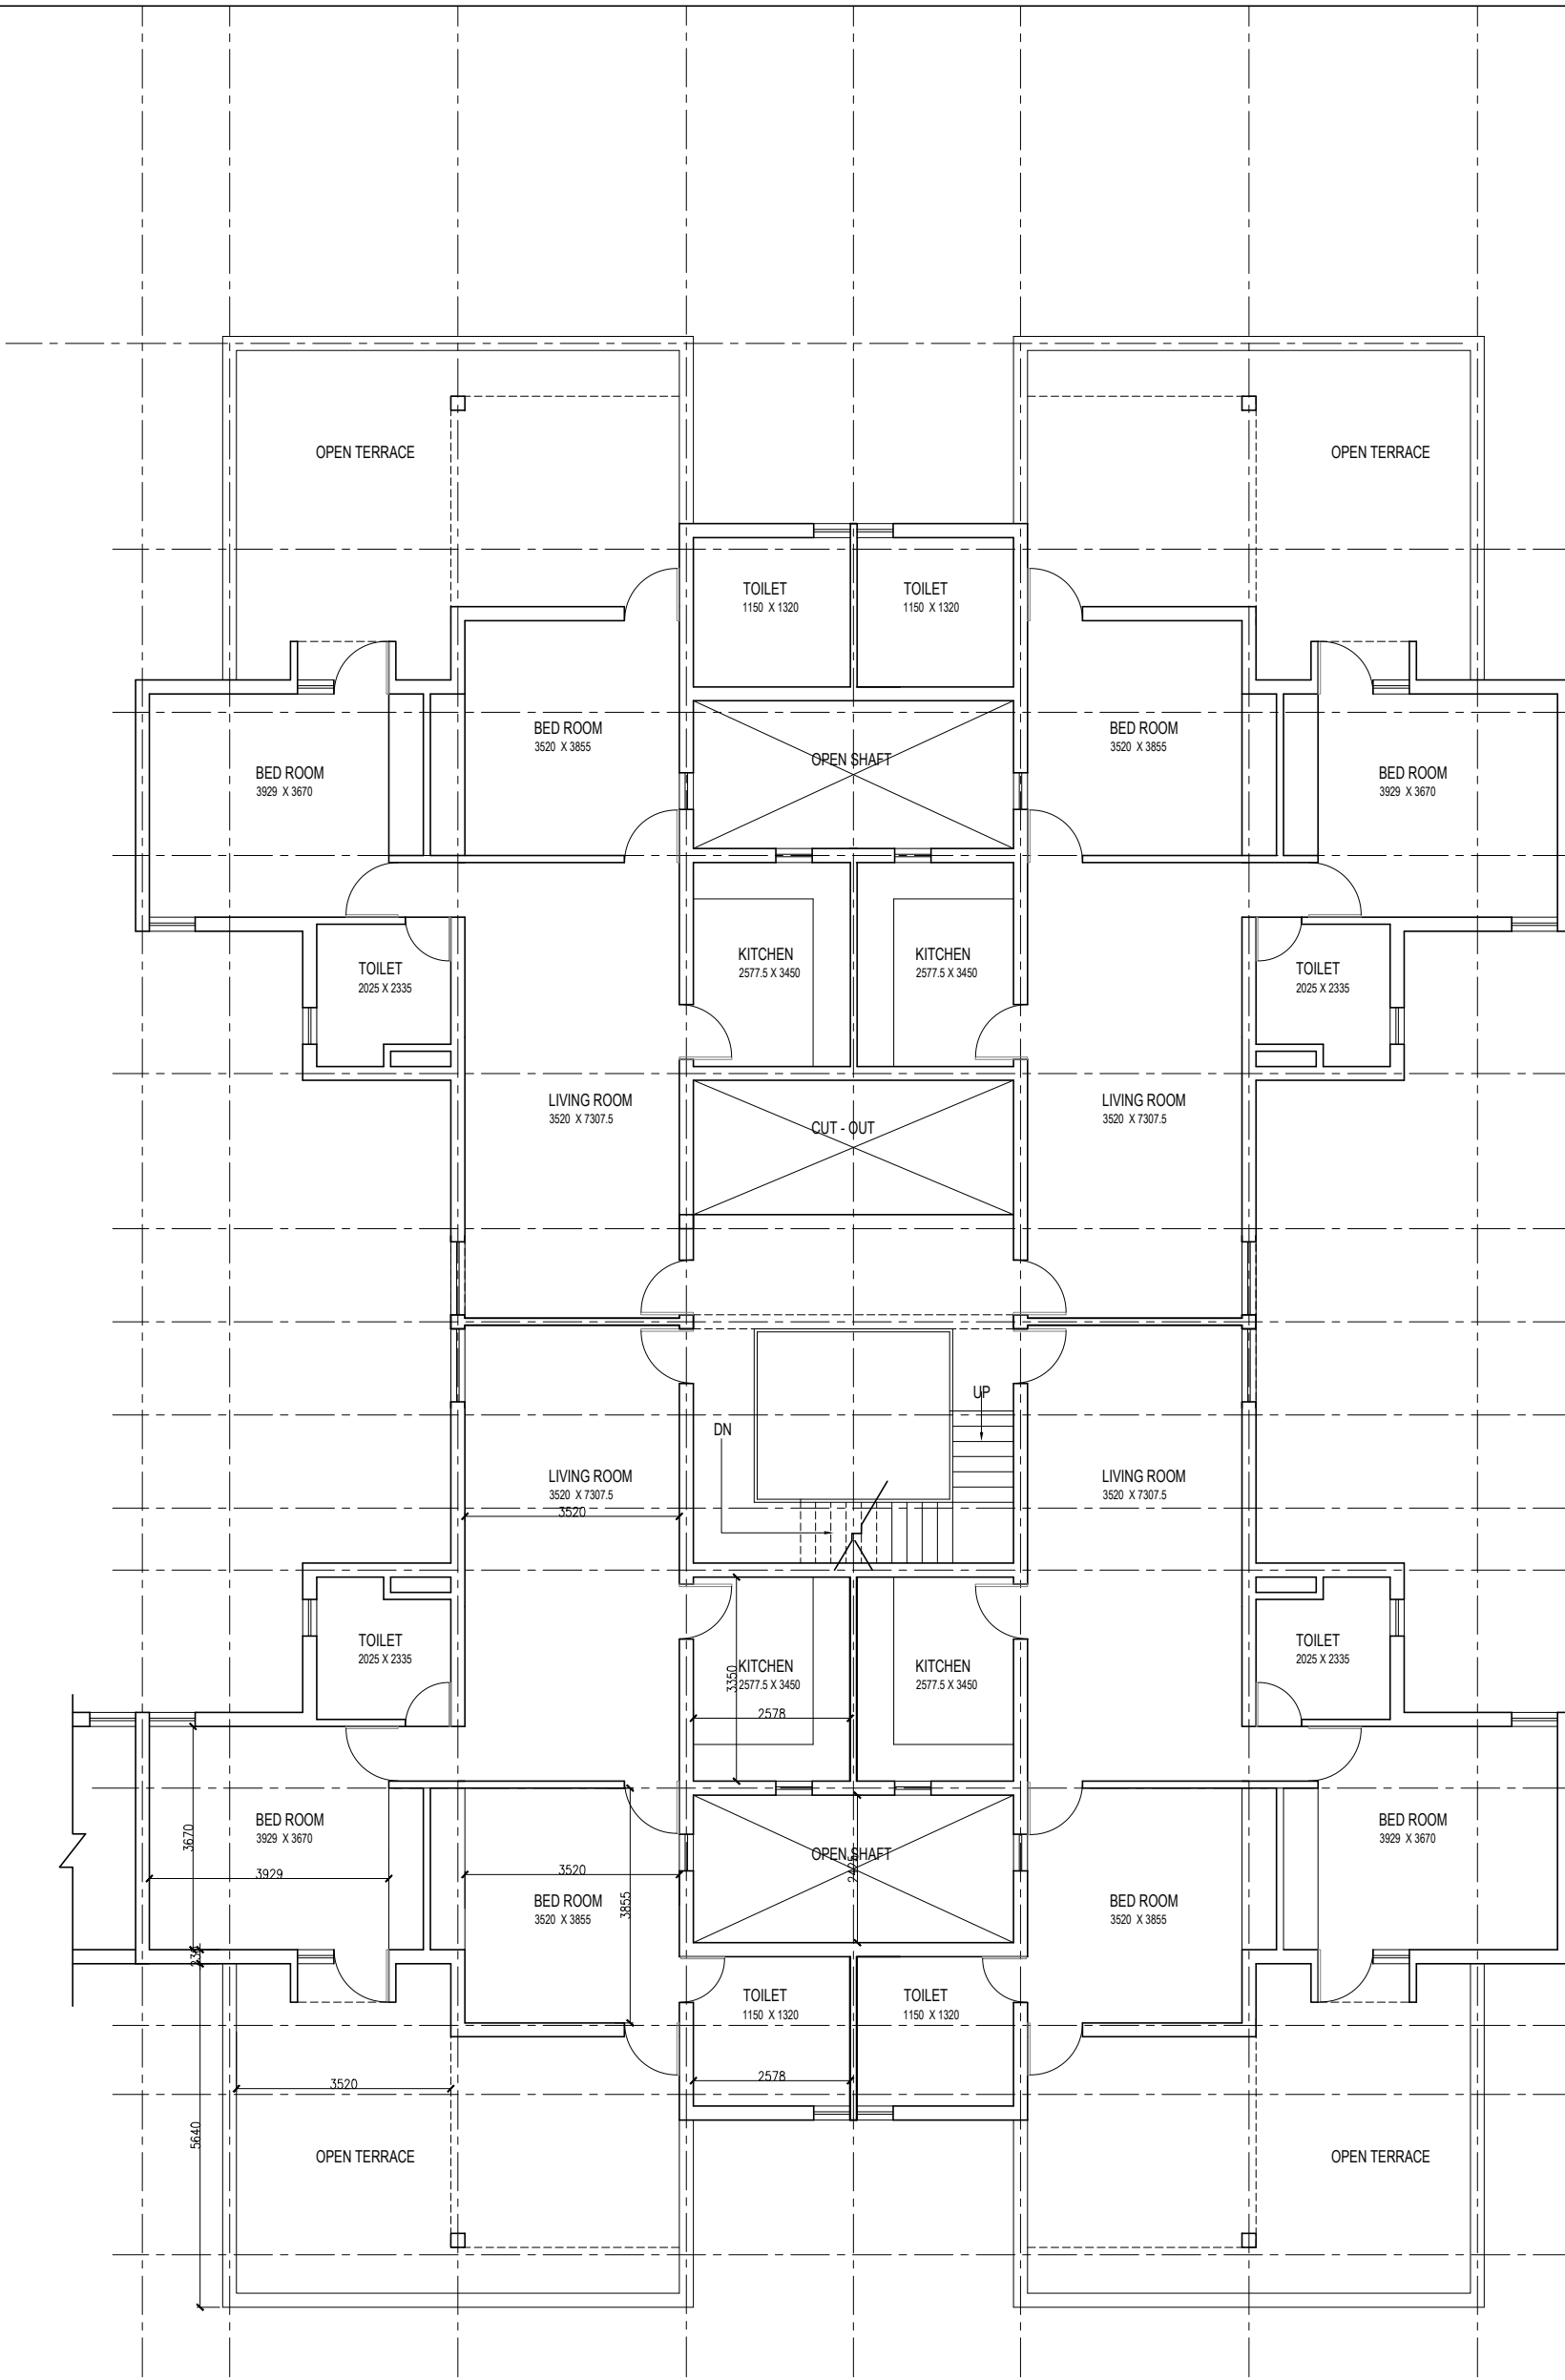

FIRST FLOOR PLAN

NOTE:
THIS DRAWING HAS BEEN DIGITIZED/ RASTERED IN
AUTOCAD VERSION FROM ORIGINAL DRAWING (TRACING)
STANDARD UNIT PLAN AS PER RECORD. FOR ANY
OFFICIAL USE ORIGINAL TRACING NEEDS TO BE
REFERRED.


PROJECT TITLE :
STANDARD DESIGN IN
MAYUR VIHAR PH-I, PKT 5

SHEET TITLE :	DRG. NO. I
FIRST FLOOR PLAN	

ARCH. ASSTT.	ASSTT. ARCH.	ARCHITECT
--------------	--------------	-----------

SR. ARCHITECT	ADD. CH. ARCH.	CHIEF ARCH.
---------------	----------------	-------------

DATE : AUG, 2022	SCALE : 1:50
------------------	--------------

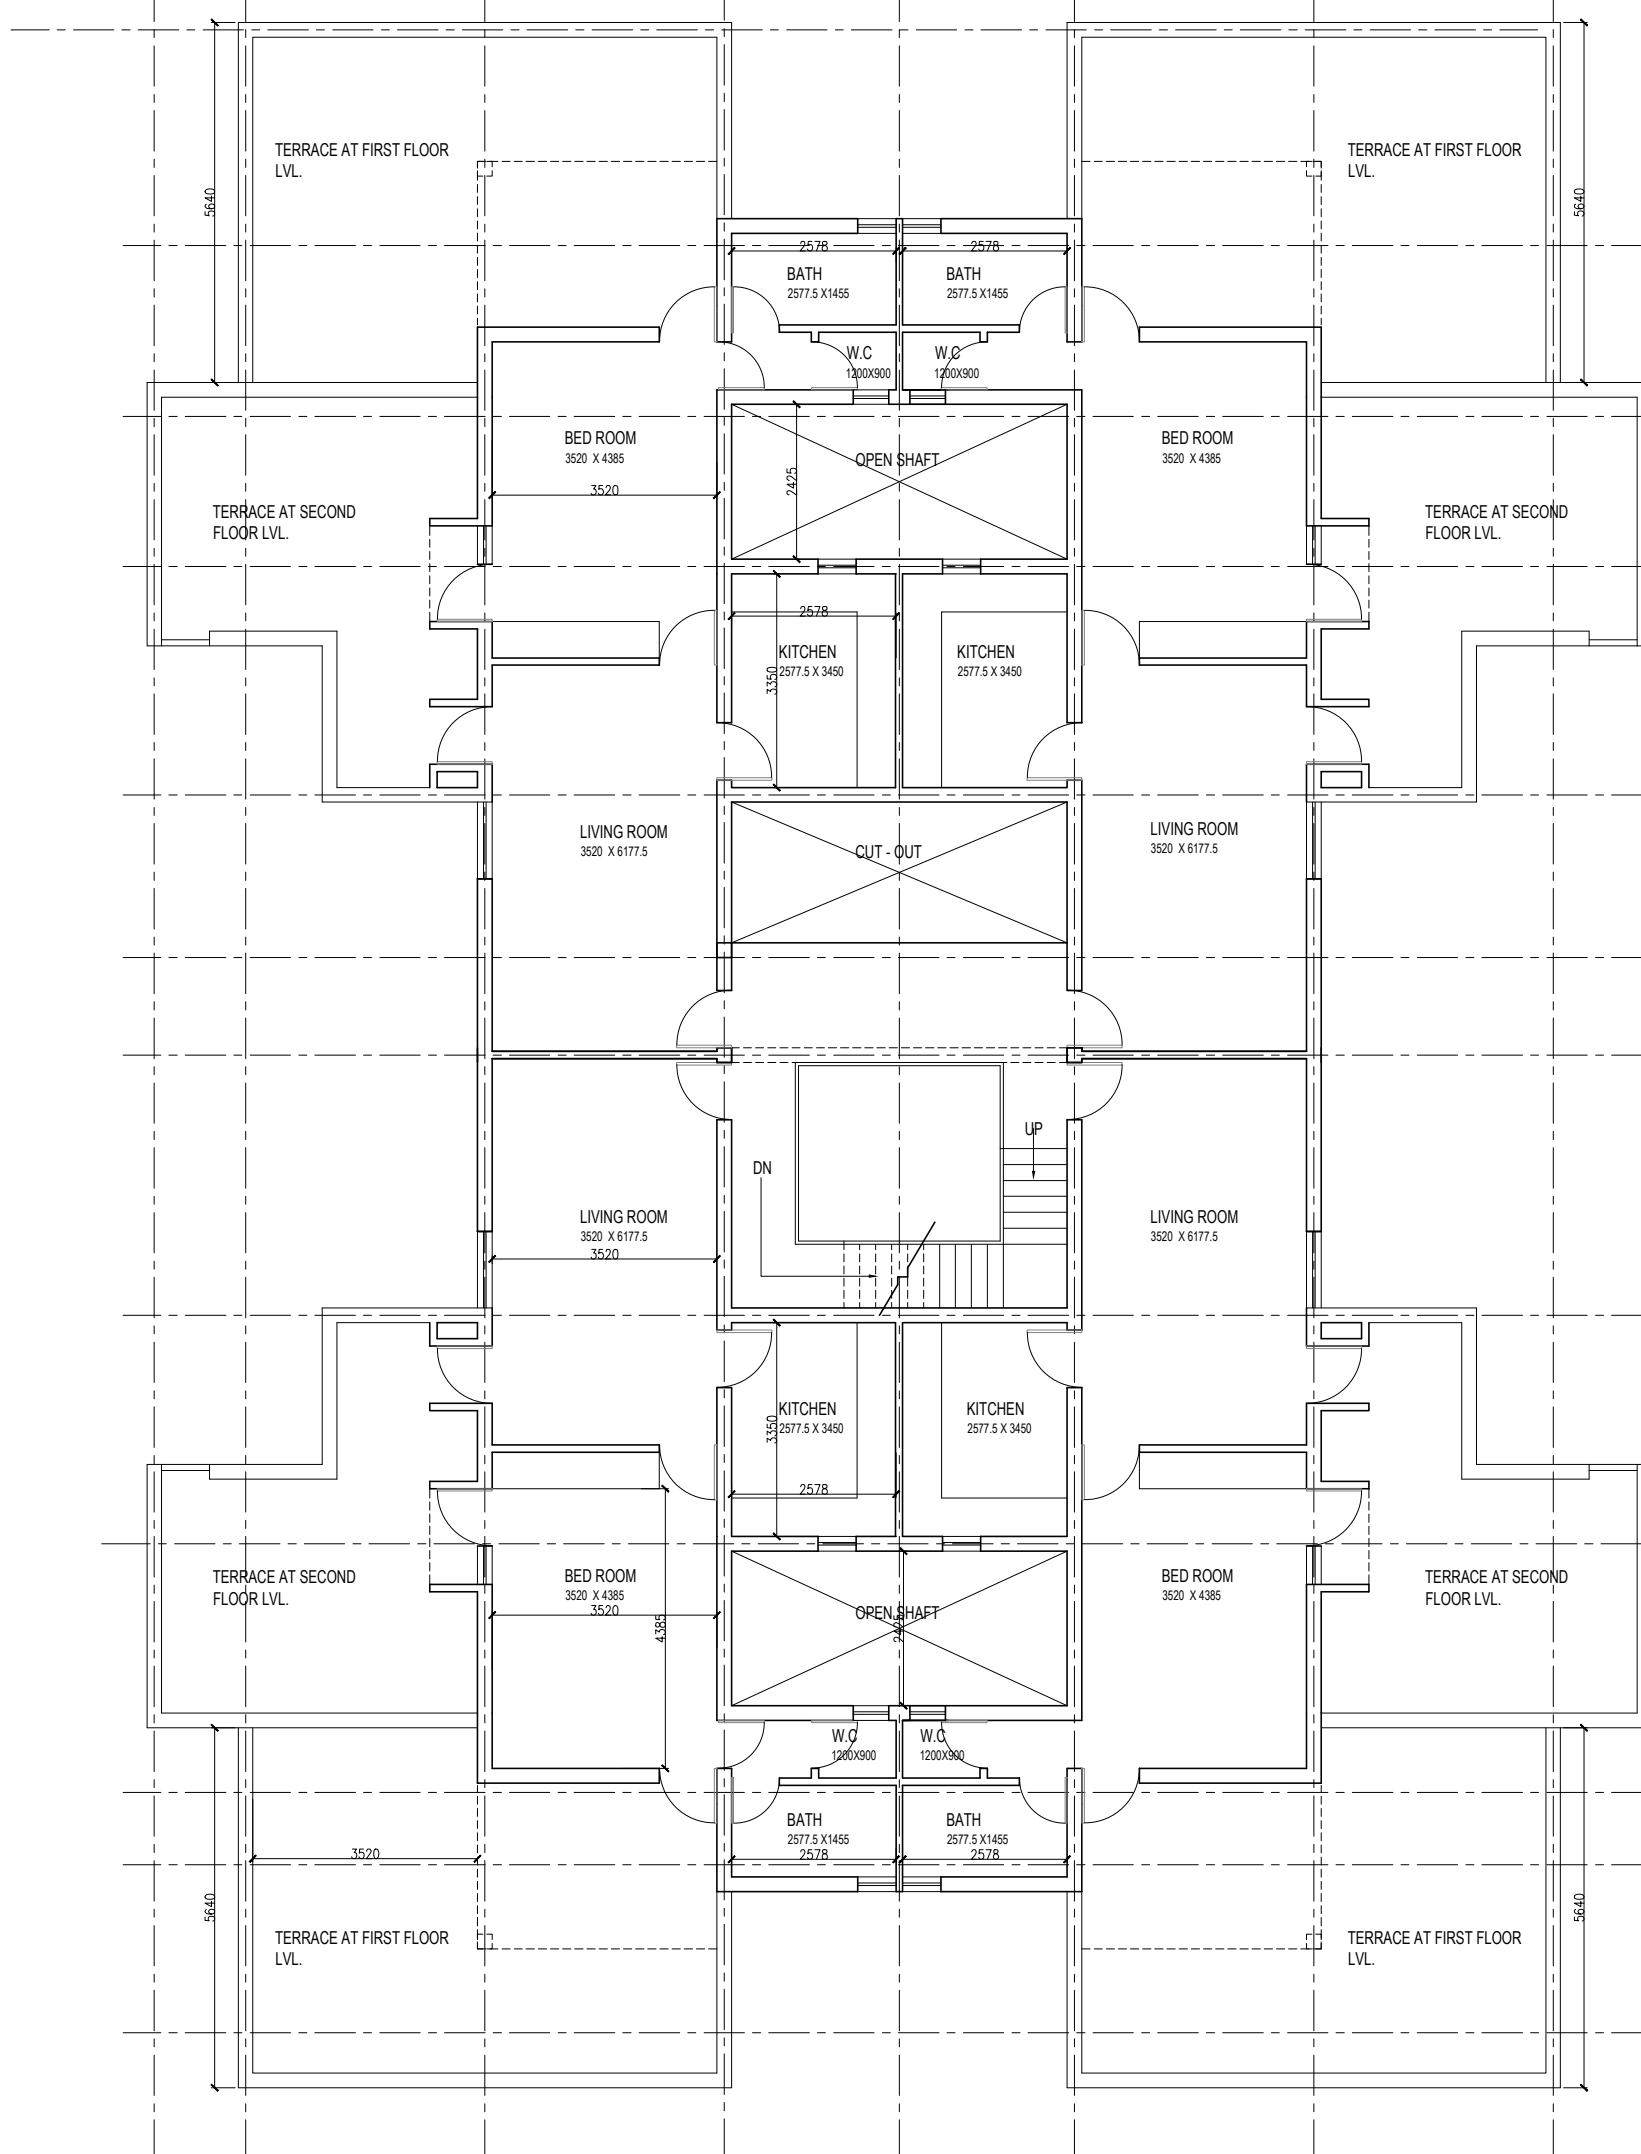

SECOND FLOOR PLAN

NOTE:
THIS DRAWING HAS BEEN DIGITIZED/ RASTERED IN
AUTOCAD VERSION FROM ORIGINAL DRAWING (TRACING)
STANDARD UNIT PLAN AS PER RECORD. FOR ANY
OFFICIAL USE ORIGINAL TRACING NEEDS TO BE
REFERRED.

PROJECT TITLE :
STANDARD DESIGN IN
MAYUR VIHAR PH-I, PKT 5

SHEET TITLE :
SECOND FLOOR PLAN


DRG. NO. 1

ARCH. ASSTT.	ASSTT. ARCH.	ARCHITECT
--------------	--------------	-----------

SR. ARCHITECT	ADD. CH. ARCH.	CHIEF ARCH.
---------------	----------------	-------------

DATE : AUG, 2022	SCALE : 1:50
------------------	--------------

	HOUSING & URBAN PROJECT WING, OFFICE OF THE SR. ARCHITECT, EAST ZONE, VIKAS MINAR, D.D.A.
--	---

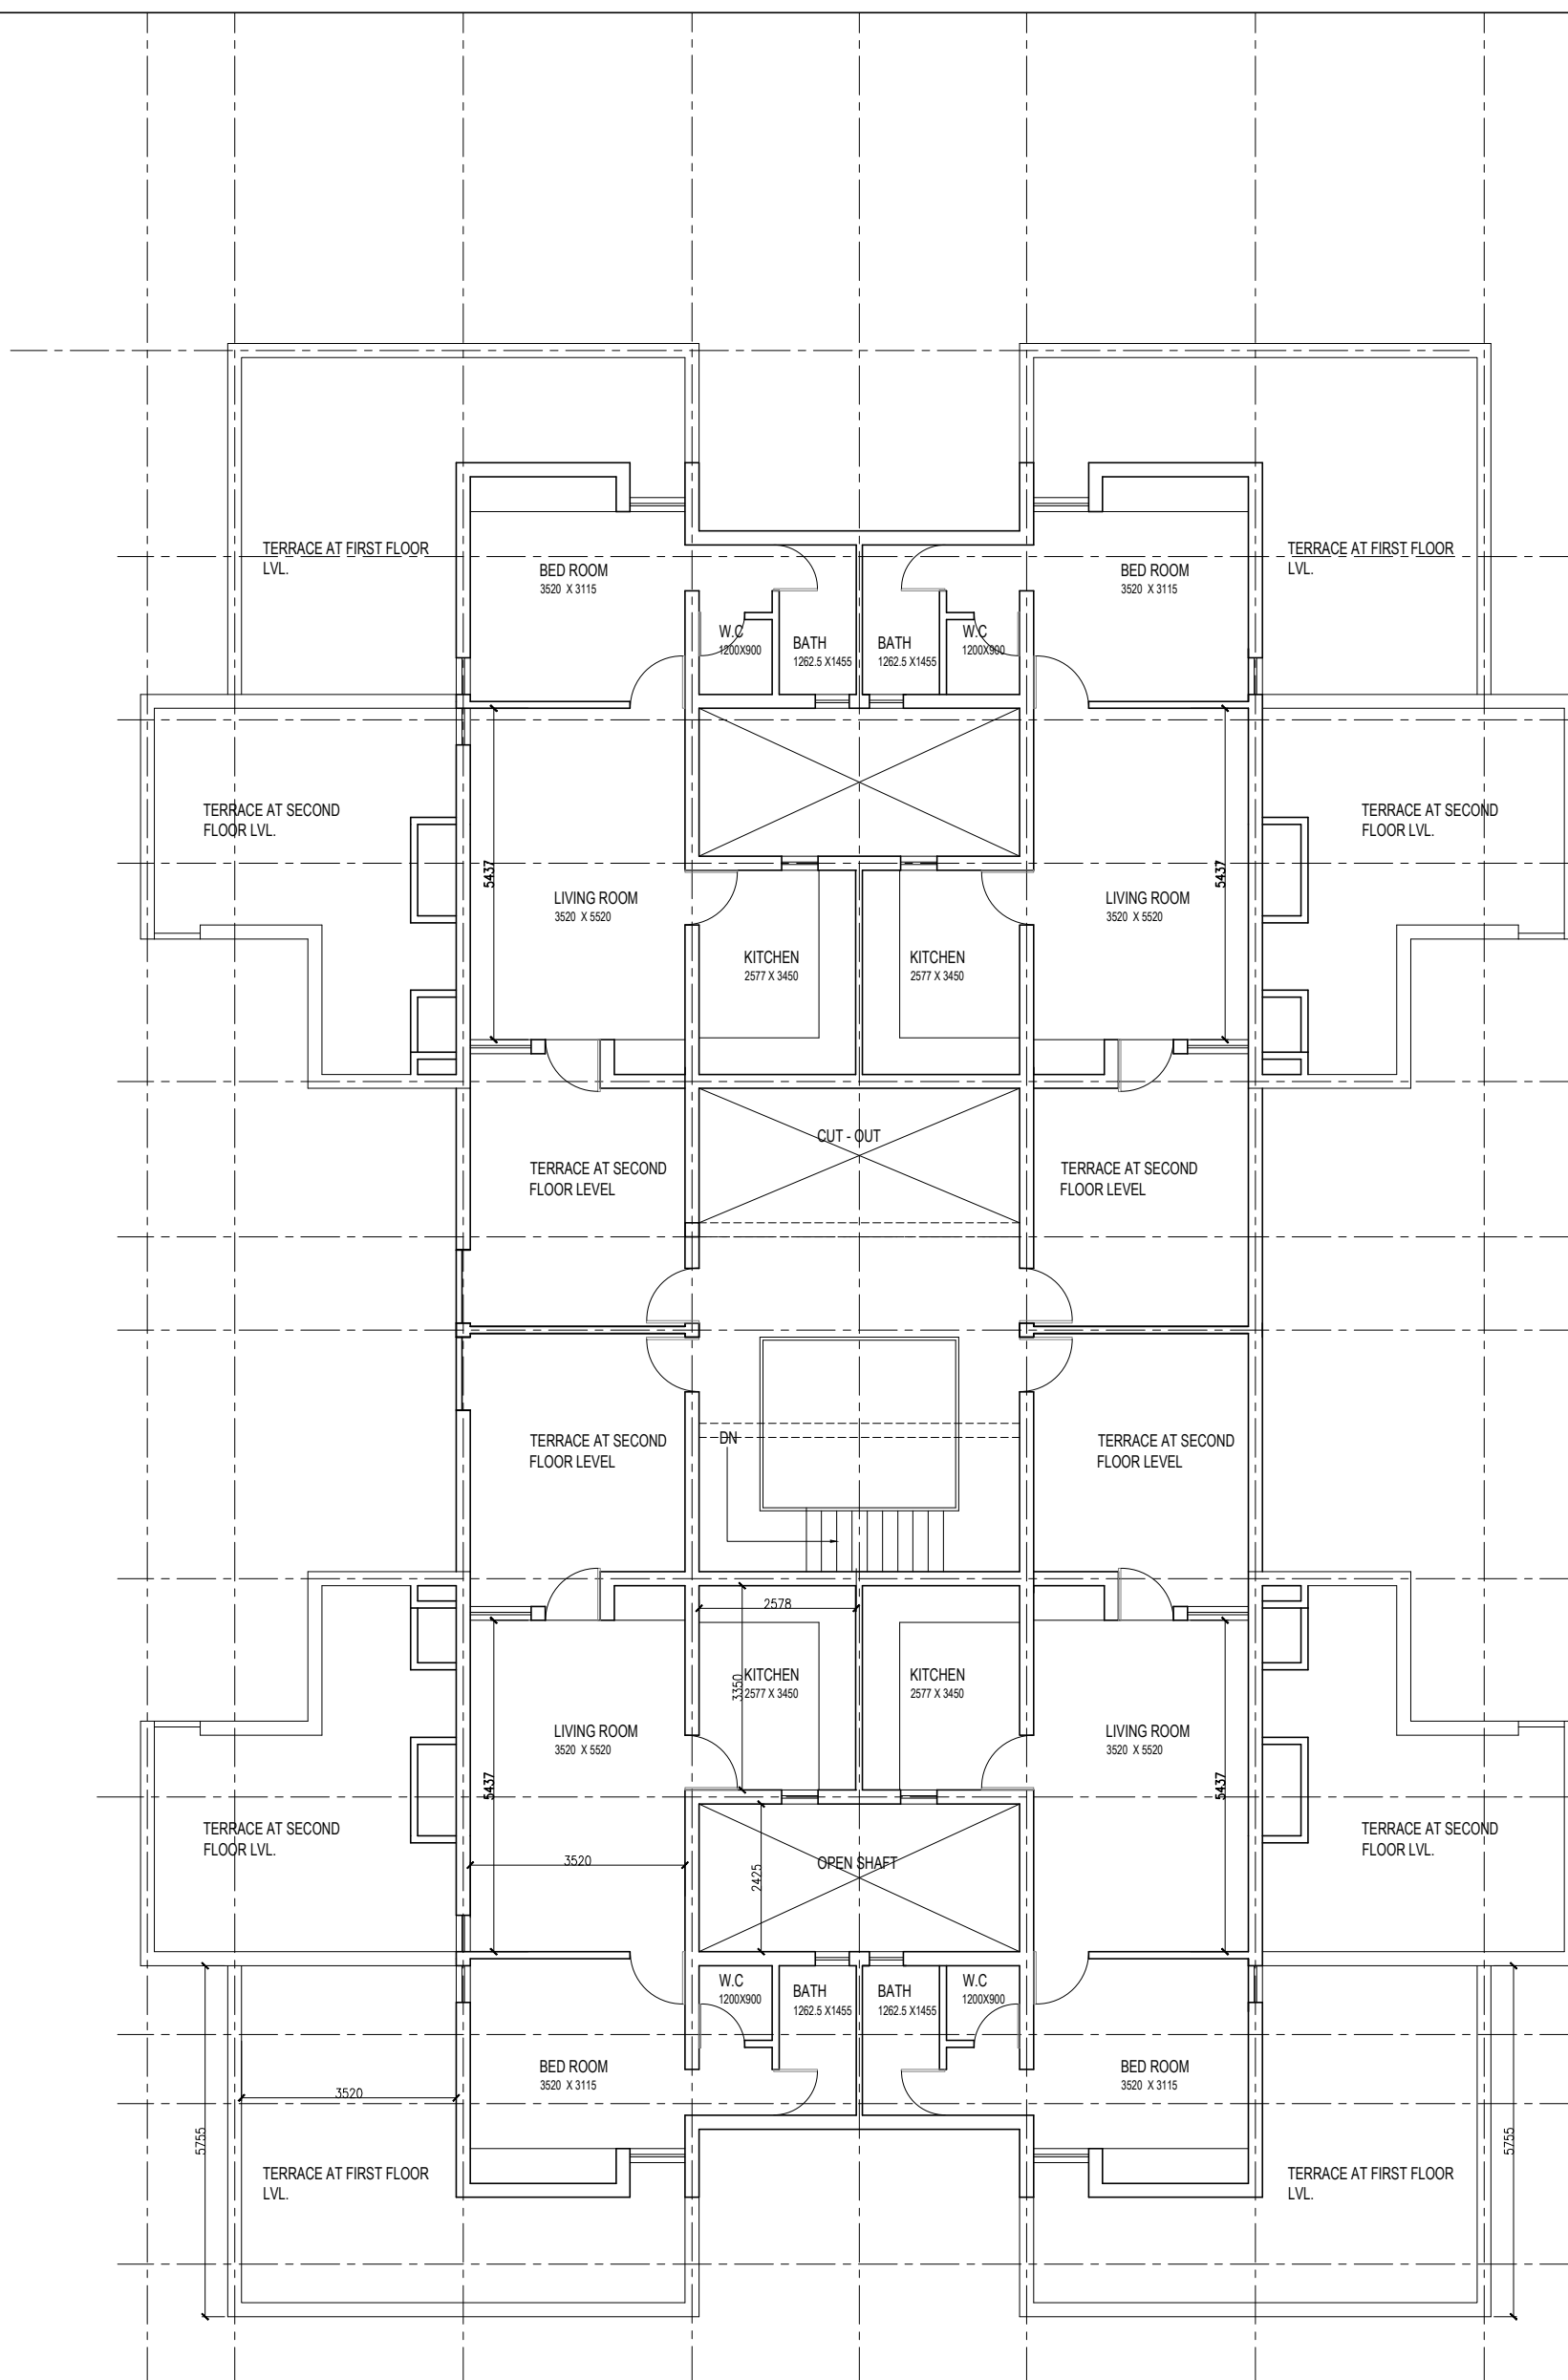

THIRD FLOOR PLAN

NOTE:
THIS DRAWING HAS BEEN DIGITIZED/ RASTERED IN
AUTOCAD VERSION FROM ORIGINAL DRAWING (TRACING)
STANDARD UNIT PLAN AS PER RECORD. FOR ANY
OFFICIAL USE ORIGINAL TRACING NEEDS TO BE
REFERRED.

PROJECT TITLE :
STANDARD DESIGN IN
MAYUR VIHAR PH-I, PKT 5

SHEET TITLE :
THIRD FLOOR PLAN

DRG. NO. 1

ARCH. ASSTT.	ASSTT. ARCH.	ARCHITECT
--------------	--------------	-----------

SR. ARCHITECT	ADD. CH. ARCH.	CHIEF ARCH.
---------------	----------------	-------------

DATE : AUG, 2022

SCALE : 1:50



HOUSING & URBAN PROJECT WING,
OFFICE OF THE SR. ARCHITECT,
EAST ZONE, VIKAS MINAR, D.D.A.