




# DDA COMMUNITY HALL, CS/OCF-6, BLOCK-H, Sector 18 ROHINI

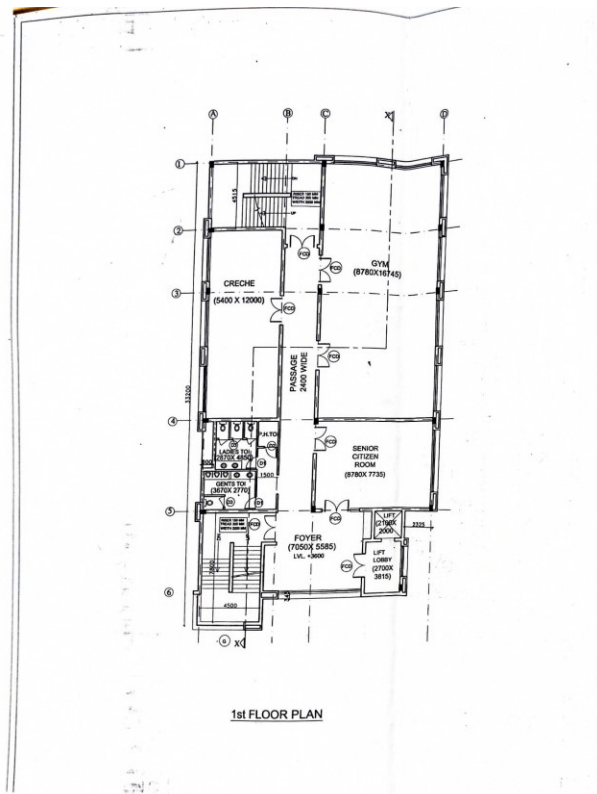

11C

DELHI DEVELOPMENT AUTHORITY  
HUPW-CO-ORDINATION UNIT  
**VERIFIED**  
This scheme was considered in the Meeting held on 19.4.18  
Vide Item No. 36:2018  
By: Director (Arch.) Co-ordn.

DELHI DEVELOPMENT AUTHORITY  
**CERTIFIED**  
Approved in 3594 Screening  
Committee Meeting No. 19.4.2018  
Vide Item No. 36:2018  
Sign: [Signature]  
Name: Chetan Lal  
ACA-II (ROHINI ZONE) HUPW

NOTES  
1) ALL DIMENSIONS ARE IN MILLIMETER UNLESS SPECIFIED  
THE SCHEME HAS BEEN APPROVED IN THE 355<sup>TH</sup> SCM HELD ON 19-4-18 VIDE ITEM No. 36:2018


JOB TITLE: MULTIPURPOSE COMMUNITY HALL IN CS/OCF-6 POCKET IN BLOCK-H, SECTOR-18, ROHINI

SCALE: NTS  
DATE: APRIL 2018

DRAWING TITLE: 1st FLOOR PLAN

ARCH. ASST: [Signature] BY: DR. ARCHT.  
SR. ARCHT: [Signature] CH. ARCHT.

ADDITIONAL CHIEF ARCHITECT, ROHINI ZONE  
DDA OFFICE, FIRST FLOOR, MADHANSAR CHOWK

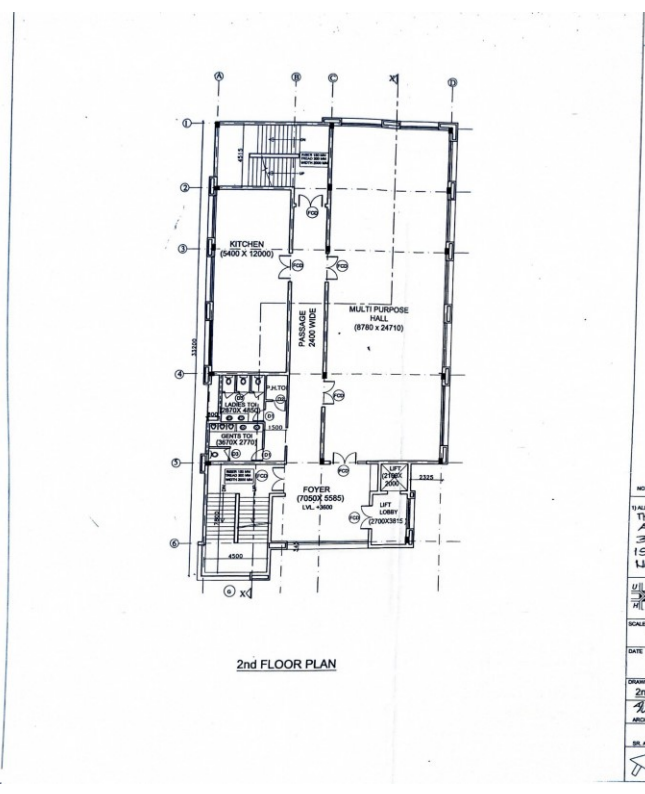

D. D. A. 11C

DELHI DEVELOPMENT AUTHORITY  
HUPW-CO-ORDINATION UNIT  
**VERIFIED**  
This scheme was considered in the Meeting held on 19.4.18  
Vide Item No. 36:2018  
By: Director (Arch.) Co-ordn.

DELHI DEVELOPMENT AUTHORITY  
**CERTIFIED**  
Approved in 3594 Screening  
Committee Meeting No. 19.4.2018  
Vide Item No. 36:2018  
Sign: [Signature]  
Name: Chetan Lal  
ACA-II (ROHINI ZONE) HUPW

NOTES  
1) ALL DIMENSIONS ARE IN MILLIMETER UNLESS SPECIFIED  
THE SCHEME HAS BEEN APPROVED IN THE 355<sup>TH</sup> SCM HELD ON 19-4-18 VIDE ITEM No. 36:2018


JOB TITLE: MULTIPURPOSE COMMUNITY HALL IN CS/OCF-6 POCKET IN BLOCK-H, SECTOR-18, ROHINI

SCALE: NTS  
DATE: APRIL 2018

DRAWING TITLE: 2nd FLOOR PLAN

ARCH. ASST: [Signature] BY: DR. ARCHT.  
SR. ARCHT: [Signature] CH. ARCHT.

ADDITIONAL CHIEF ARCHITECT, ROHINI ZONE  
DDA OFFICE, FIRST FLOOR, MADHANSAR CHOWK

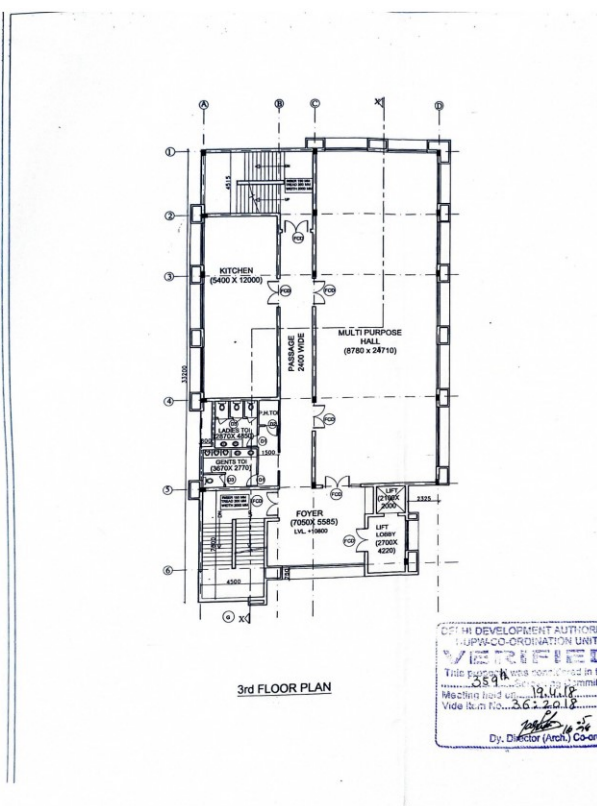

D. D. A. 16C

DELHI DEVELOPMENT AUTHORITY  
HUPW-CO-ORDINATION UNIT  
**VERIFIED**  
This scheme was considered in the Meeting held on 19.4.18  
Vide Item No. 36:2018  
By: Director (Arch.) Co-ordn.

DELHI DEVELOPMENT AUTHORITY  
**CERTIFIED**  
Approved in 3594 Screening  
Committee Meeting No. 19.4.2018  
Vide Item No. 36:2018  
Sign: [Signature]  
Name: Chetan Lal  
ACA-II (ROHINI ZONE) HUPW

NOTES  
1) ALL DIMENSIONS ARE IN MILLIMETER UNLESS SPECIFIED  
THE SCHEME HAS BEEN APPROVED IN THE 355<sup>TH</sup> SCM HELD ON 19-4-18 VIDE ITEM No. 36:2018


JOB TITLE: MULTIPURPOSE COMMUNITY HALL IN CS/OCF-6 POCKET IN BLOCK-H, SECTOR-18, ROHINI

SCALE: NTS  
DATE: APRIL 2018

DRAWING TITLE: 3rd FLOOR PLAN

ARCH. ASST: [Signature] BY: DR. ARCHT.  
SR. ARCHT: [Signature] CH. ARCHT.

ADDITIONAL CHIEF ARCHITECT, ROHINI ZONE  
DDA OFFICE, FIRST FLOOR, MADHANSAR CHOWK

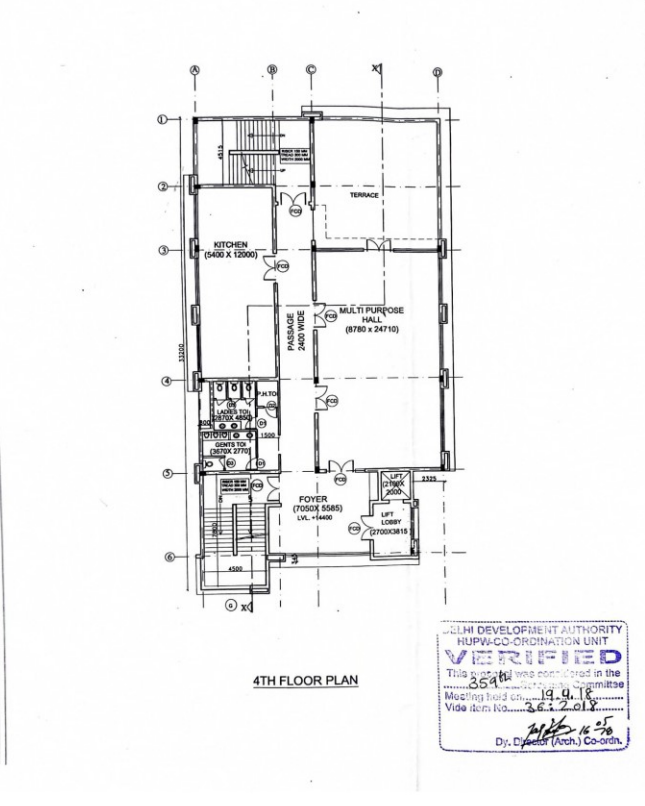

D. D. A. 15C

DELHI DEVELOPMENT AUTHORITY  
HUPW-CO-ORDINATION UNIT  
**VERIFIED**  
This scheme was considered in the Meeting held on 19.4.18  
Vide Item No. 36:2018  
By: Director (Arch.) Co-ordn.

DELHI DEVELOPMENT AUTHORITY  
**CERTIFIED**  
Approved in 3594 Screening  
Committee Meeting No. 19.4.2018  
Vide Item No. 36:2018  
Sign: [Signature]  
Name: Chetan Lal  
ACA-II (ROHINI ZONE) HUPW

NOTES  
1) ALL DIMENSIONS ARE IN MILLIMETER UNLESS SPECIFIED  
THE SCHEME HAS BEEN APPROVED IN THE 355<sup>TH</sup> SCM HELD ON 19-4-18 VIDE ITEM No. 36:2018

JOB TITLE: MULTIPURPOSE COMMUNITY HALL IN CS/OCF-6 POCKET IN BLOCK-H, SECTOR-18, ROHINI

SCALE: NTS  
DATE: APRIL 2018


DRAWING TITLE: 4th FLOOR PLAN

ARCH. ASST: [Signature] BY: DR. ARCHT.  
SR. ARCHT: [Signature] CH. ARCHT.

ADDITIONAL CHIEF ARCHITECT, ROHINI ZONE  
DDA OFFICE, FIRST FLOOR, MADHANSAR CHOWK



# DDA COMMUNITY HALL, CS/OCF-6,BLOCK-H, Sector 18 ROHINI

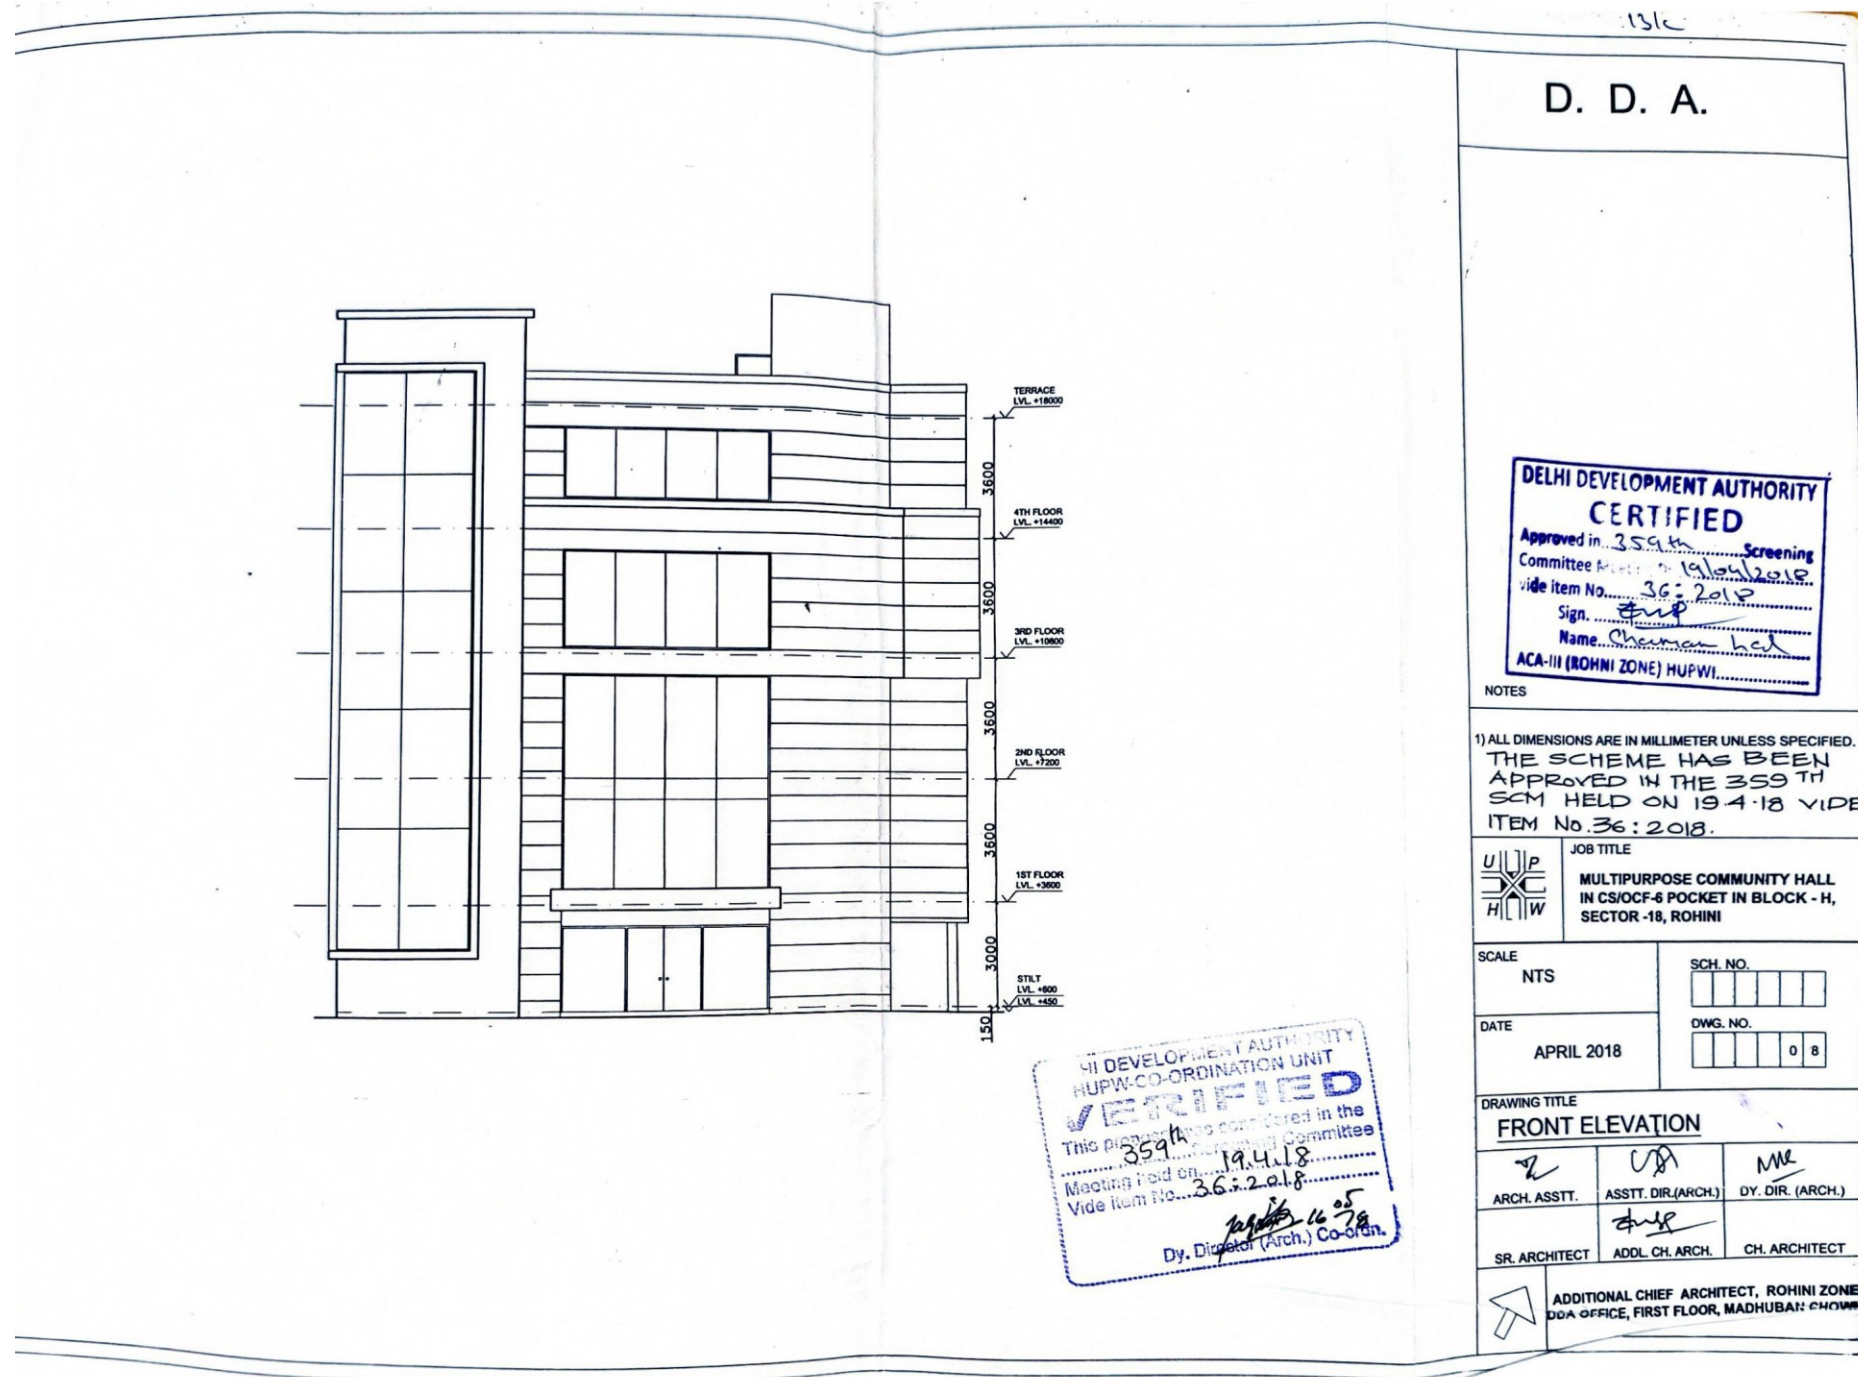

# DDA COMMUNITY HALL, CS/OCF-6, BLOCK-H, Sector 18 ROHINI

