



THIRD FLOOR PLAN

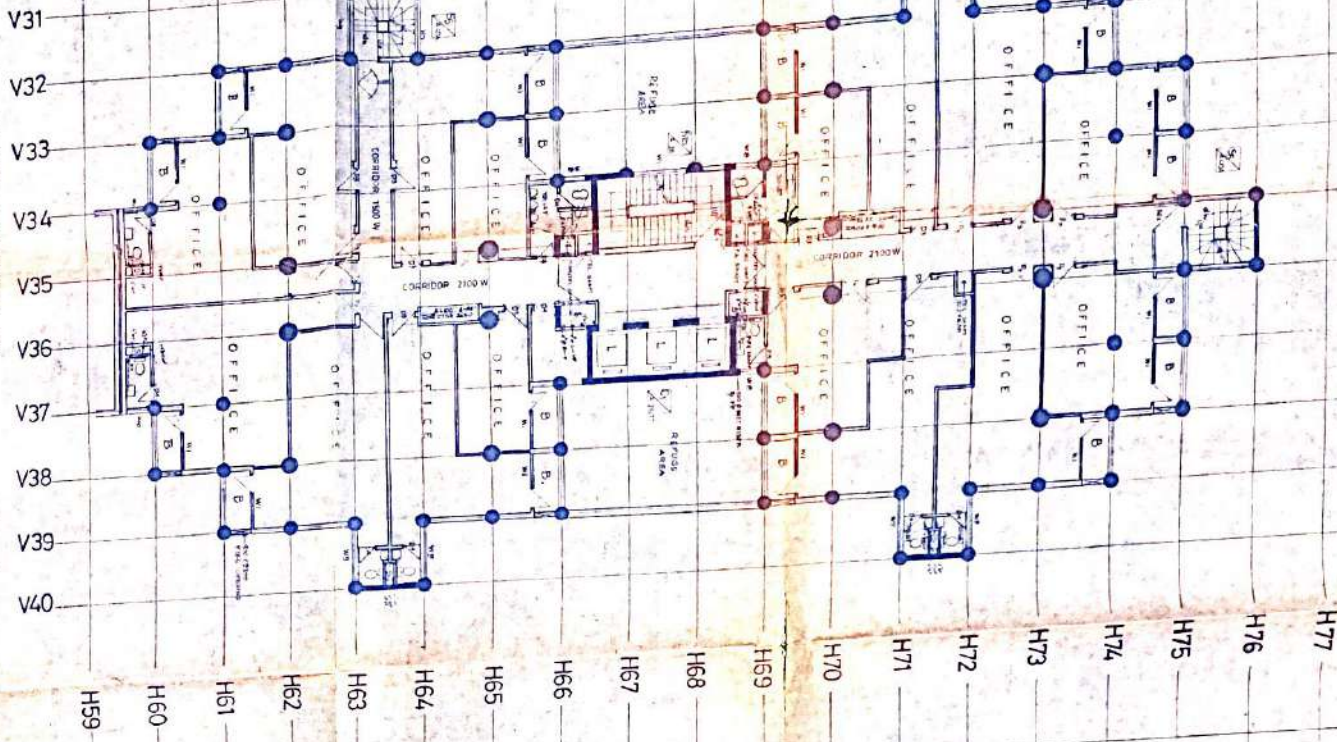

FOURTH FLOOR PLAN

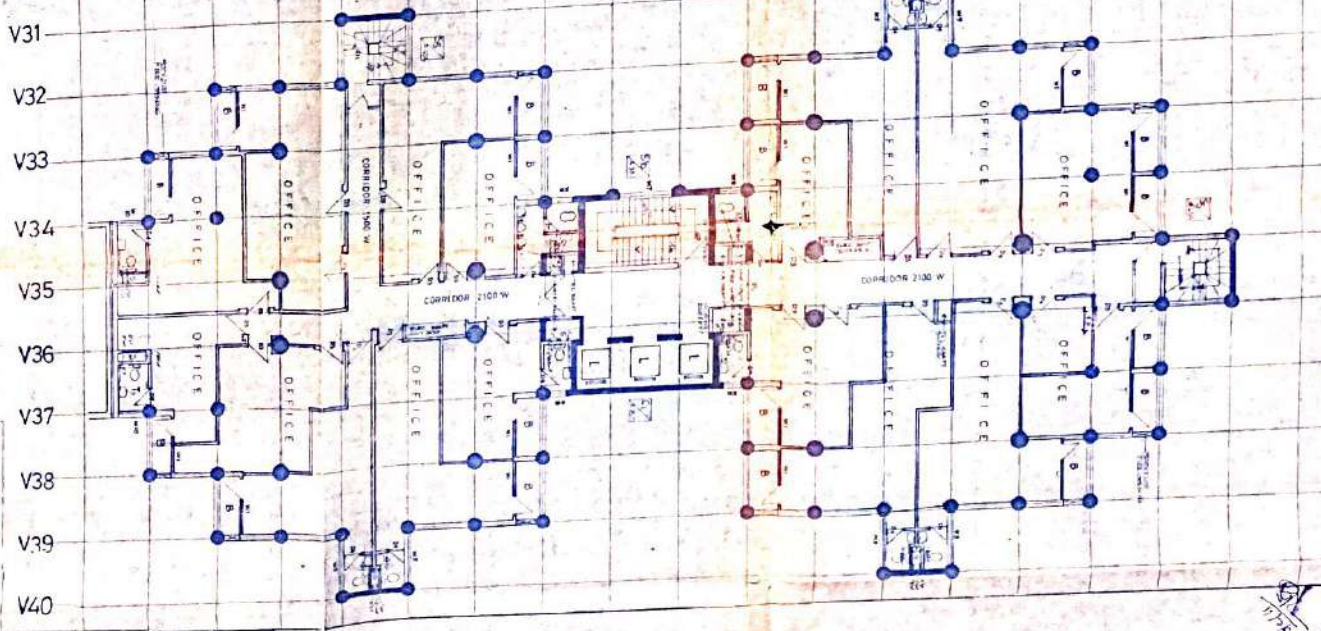


PLOT NO. 8 AT DISTRICT CENTRE JANAKPUR, DELHI			
SHEET NO. 04 THIRD FLOOR PLAN FOURTH FLOOR PLAN			
NO. 04 JDC/SD/95	SHEET NO. 04	SCALE 1:100	DATE 11/10/95
DESIGNED BY R. KADROO			
CHECKED BY [Signature]			
DATE 11/10/95			
PROJECT NO. 7101/STY MARWA, N DELHI			

ANSAL GROUP




28/5
 [Handwritten notes and signatures]

FIFTH FLOOR PLAN

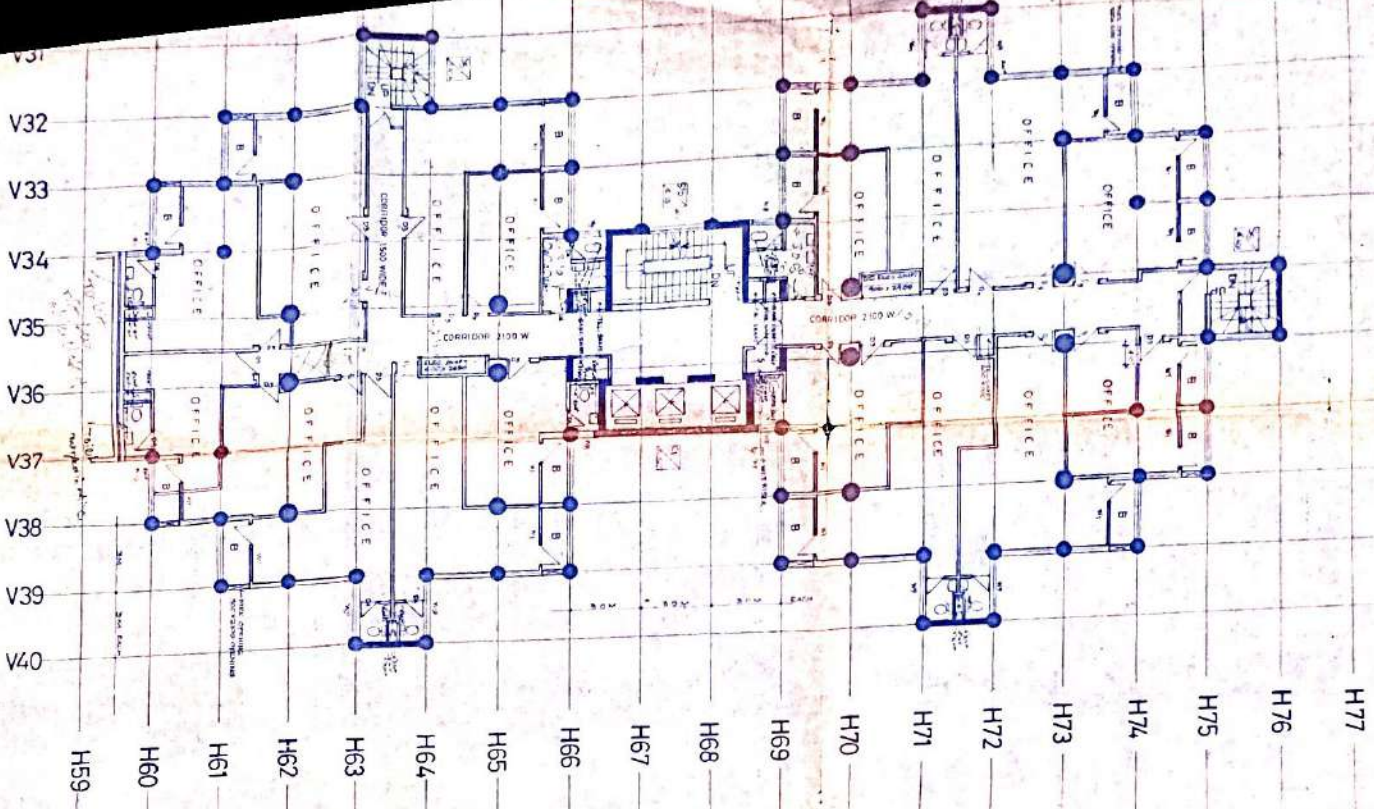

TERRACE FLOOR PLAN

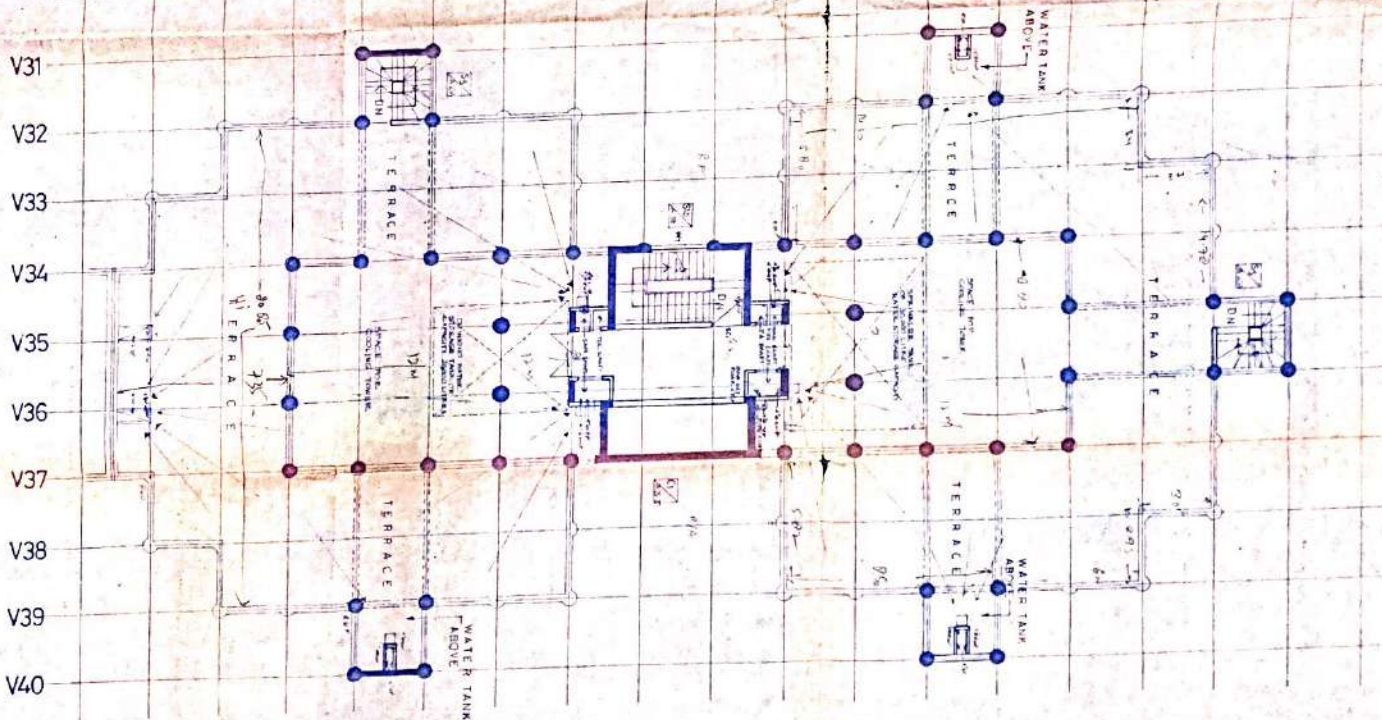


Checked by
 Date 12/03/95
 37/11/10
 of

PROJECT			
PLOT NO. 8 AT DISTRICT CENTRE JANAKPURI, DELHI			
SHEET TITLE (CONTINUATION PLAN)			
FIFTH FLOOR PLAN, TERRACE FLOOR PLAN			
DRG. NO.	SHEET NO.	SCALE	DATE
JDC/SD/95	05.1	1:100	27-5-95
DRG.	CHECKED	DATE	27-5-95
R. Keshroo			


M. L. GUPTA
 R. K. GUPTA
 ARCHITECTS
 CIVIL ARCHITECTS

ANSAL GROUP

FIRST FLOOR PLAN

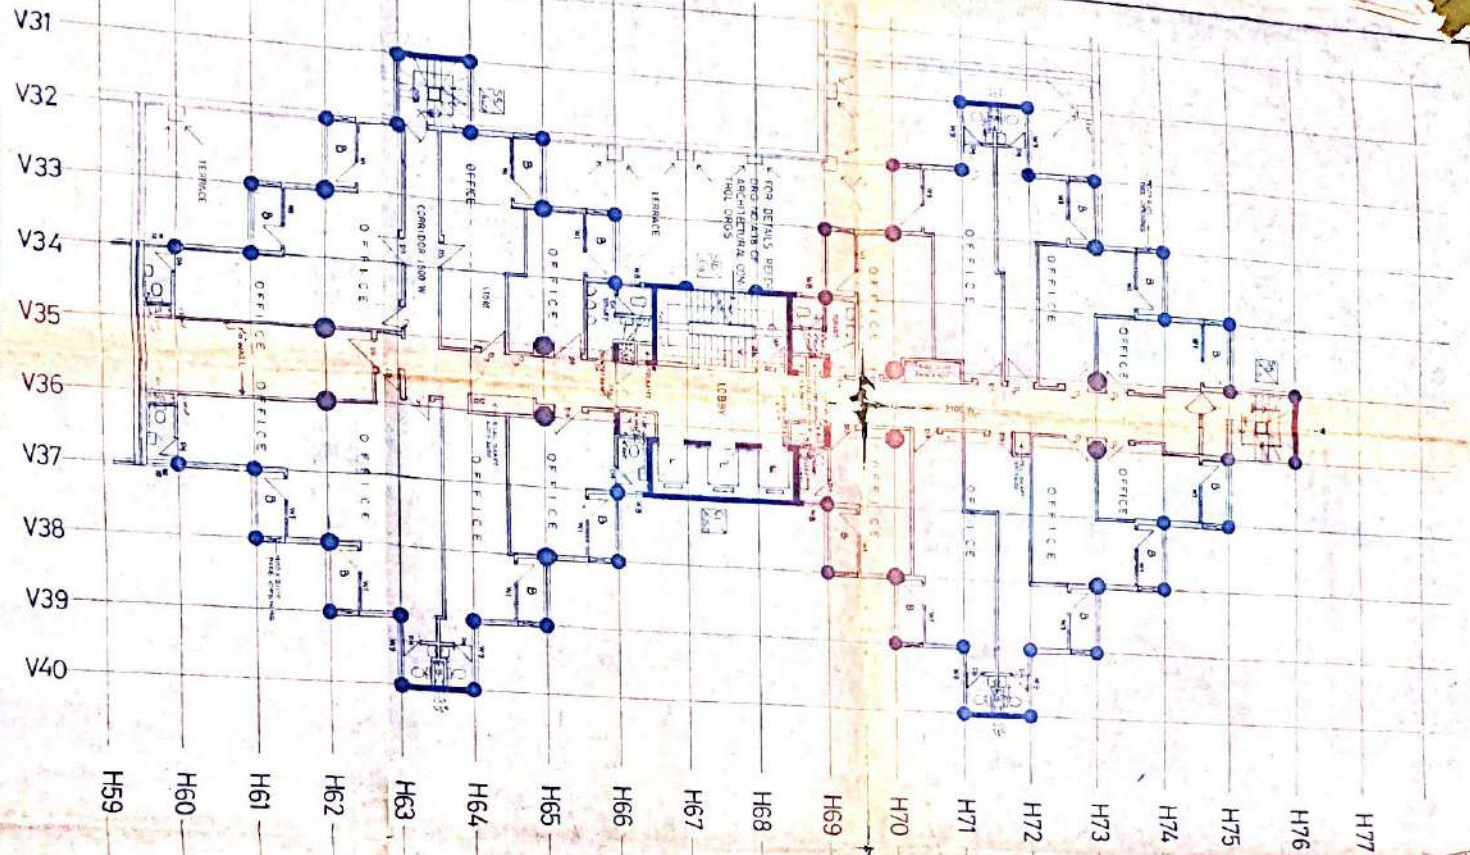

SECOND FLOOR PLAN

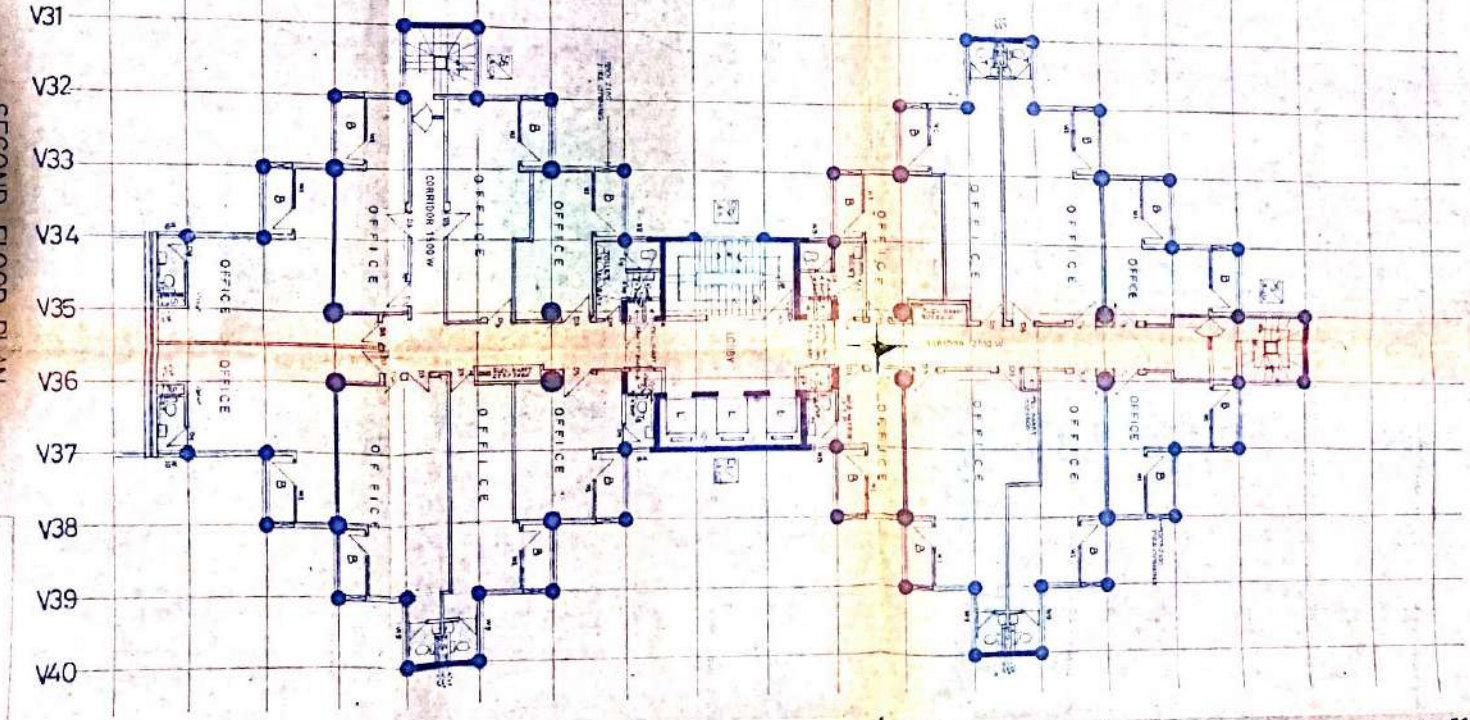

[Handwritten signatures and notes]
 Chief Architect
 Date: 11/10/95

PROJECT			
PLOT NO 8 AT DISTRICT CENTRE JANAKPURI, DELHI			
SHEET TITLE			
FIRST FLOOR PLAN, SECOND FLOOR PLAN			
DRG NO	SHEET NO	SCALE	
JDC/SD/95	03	1:100	
DESIGN	CHECKED	DATE	
R. Kachroo		11/10/95	

ANISAL GROUP

ANSEL GROUP
 7 TOLSON MANSION DELHI
 CHIEF ARCHITECT
 M. T. WADIA
 11, ANSARI MARKET, DELHI

PROJECT
 PLOT NO 8 AT DISTRICT
 CENTRE JANKAPURI, DELHI

SHEET TITLE
 GROUND FLOOR PLAN
 UPPER SHOPPING FLOOR PLAN

DATE
 11-9-73

SCALE
 1:100


CHECKED
 R. Kachroo


DRAWN
 JDC/SD/95 02

SHEET NO.
 02


SCHEDULE OF DOORS AND WINDOWS

NO.	TYPE	WIDTH	HEIGHT	REMARKS
W1	WOODEN	2.10M	2.10M	
W2	WOODEN	1.50M	2.10M	
W3	WOODEN	1.50M	2.10M	
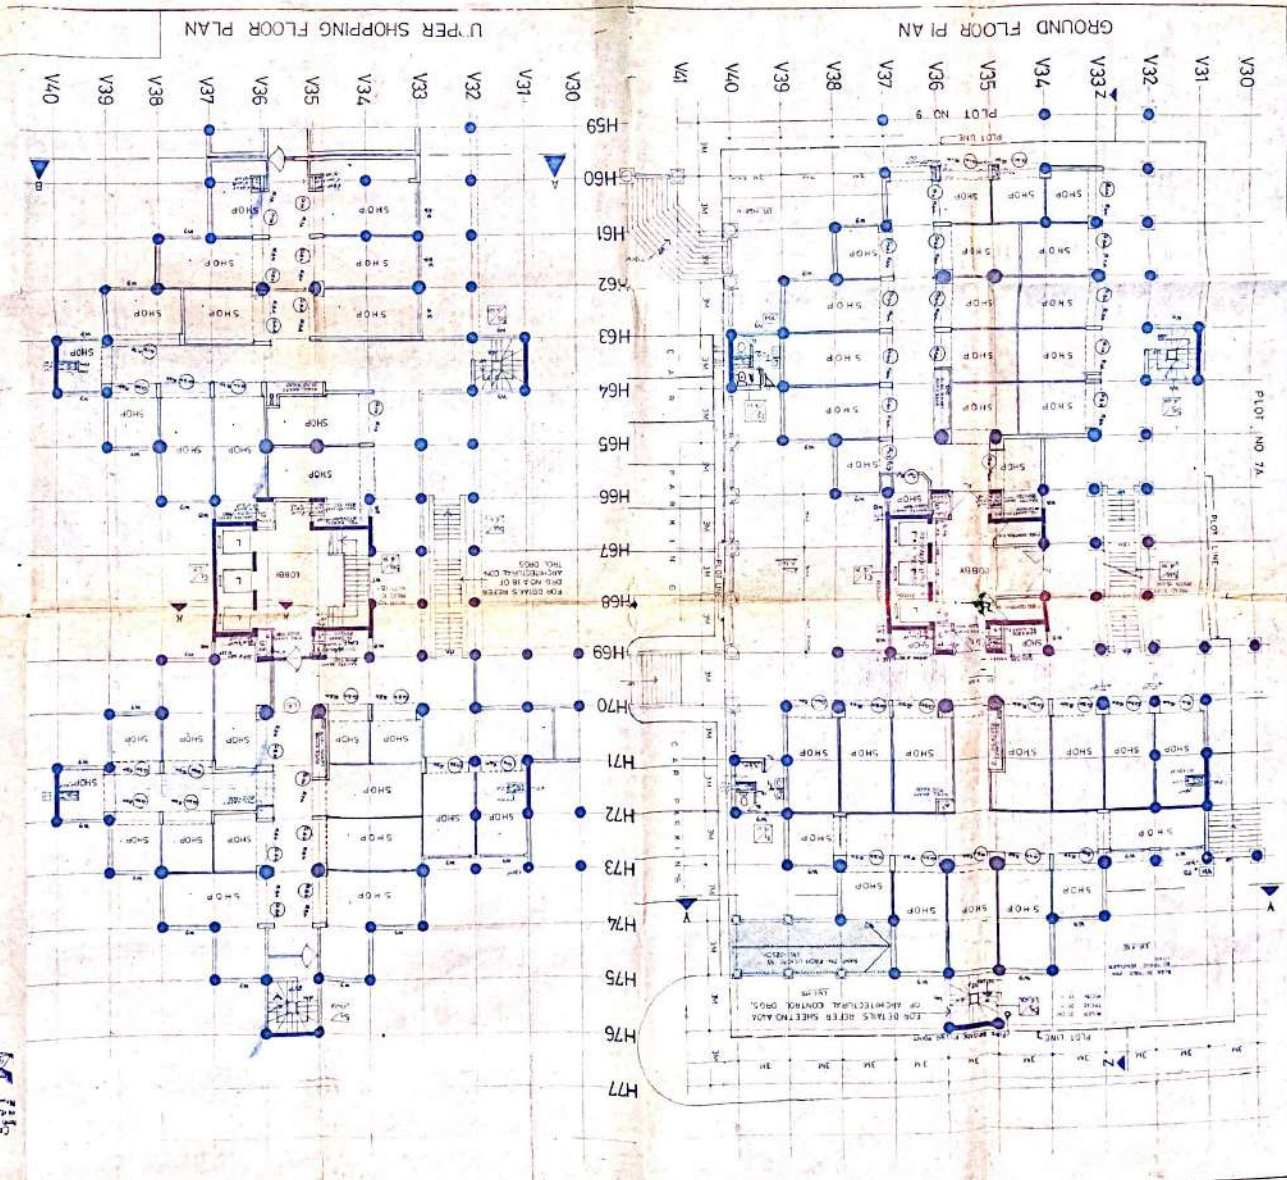

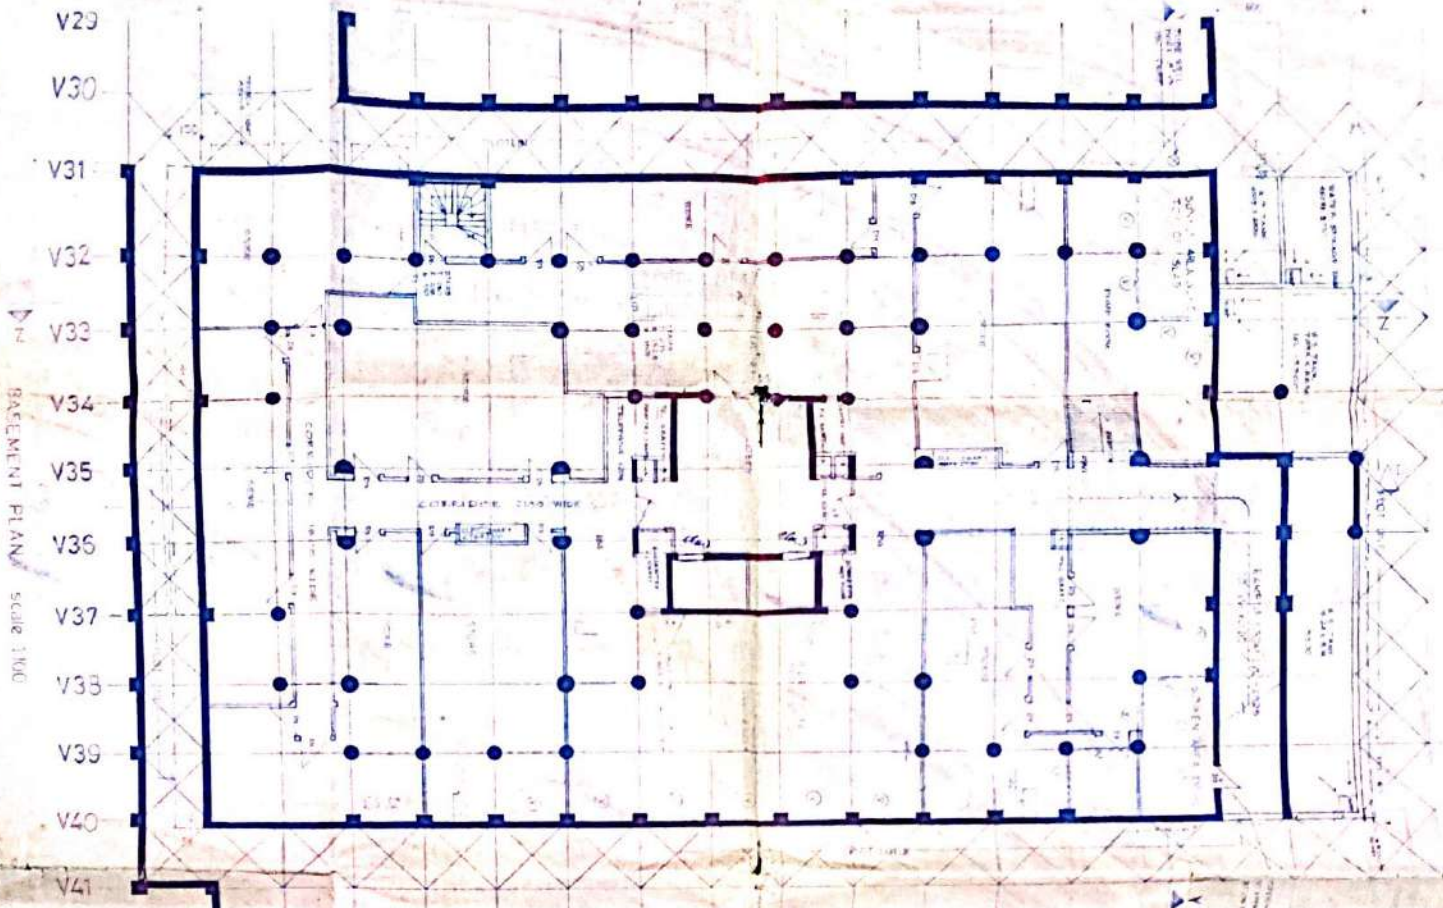

BASEMENT PLAN Scale 1:100

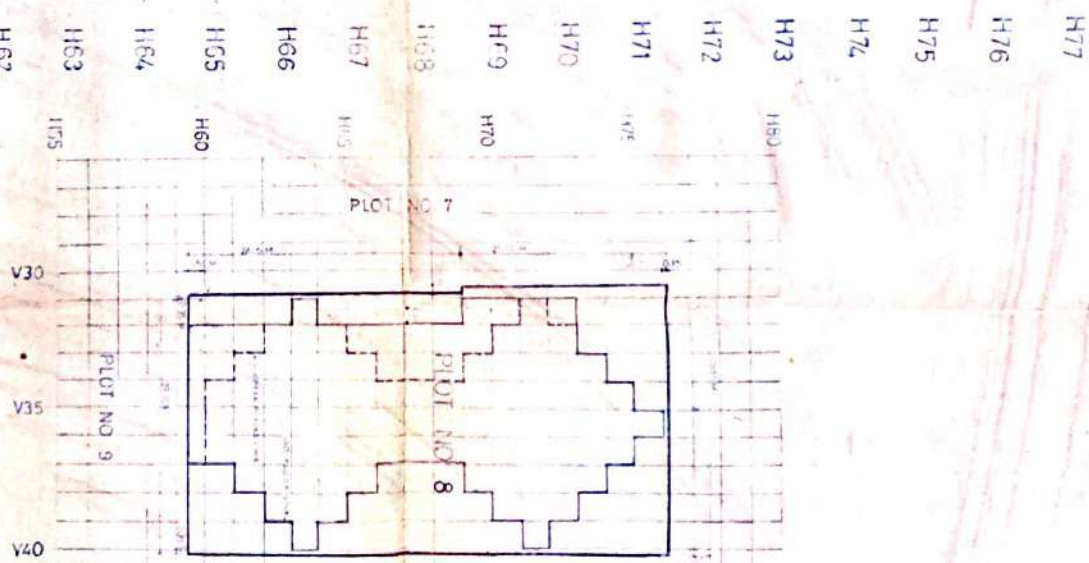

PLOT PLAN Scale 1:250

LOCATION PLAN Scale 1:2000

PLOT NO 8 DISTRICT CENTRE JANAKPURI, DELHI	
SHEET TITLE BASEMENT PLAN, PLOT PLAN, LOCATION PLAN.	NO. OF SHEETS 01
PROJECT NO. JOC/SD/95	DATE 01/01/95
DRAWN BY R. Radhoo	CHECKED BY [Signature]
ANSAL GROUP	

Handwritten notes and signatures:
 Completion plan
 BUILT UP AREAS
 [Signatures and illegible text]