


D. D. A.

AREA STATEMENT

TOTAL PLOT AREA	- 1987.3 SQ.M
PERMISSIBLE GROUND COVERAGE	- 30 %
PERMISSIBLE F.A.R	- 120
GROUND FLOOR AREA	- 593.3 SQ.M
FIRST FLOOR AREA	- 552.25 SQ.M
SECOND FLOOR AREA	- 552.25 SQ.M
THIRD FLOOR AREA	- 552.25 SQ.M
BASEMENT AREA (FREE FROM F.A.R)	- 991.7 SQ.M
TOTAL FLOOR AREA	- 2238.05 SQ.M
PARKING @ SECS: 100SQM OF COVERED AREA	- 68 ECS
PARKING PROVIDED	72
BASEMENT FLOOR (STACK PARKING)	- 52
GROUND FLOOR	- 20



KEY PLAN

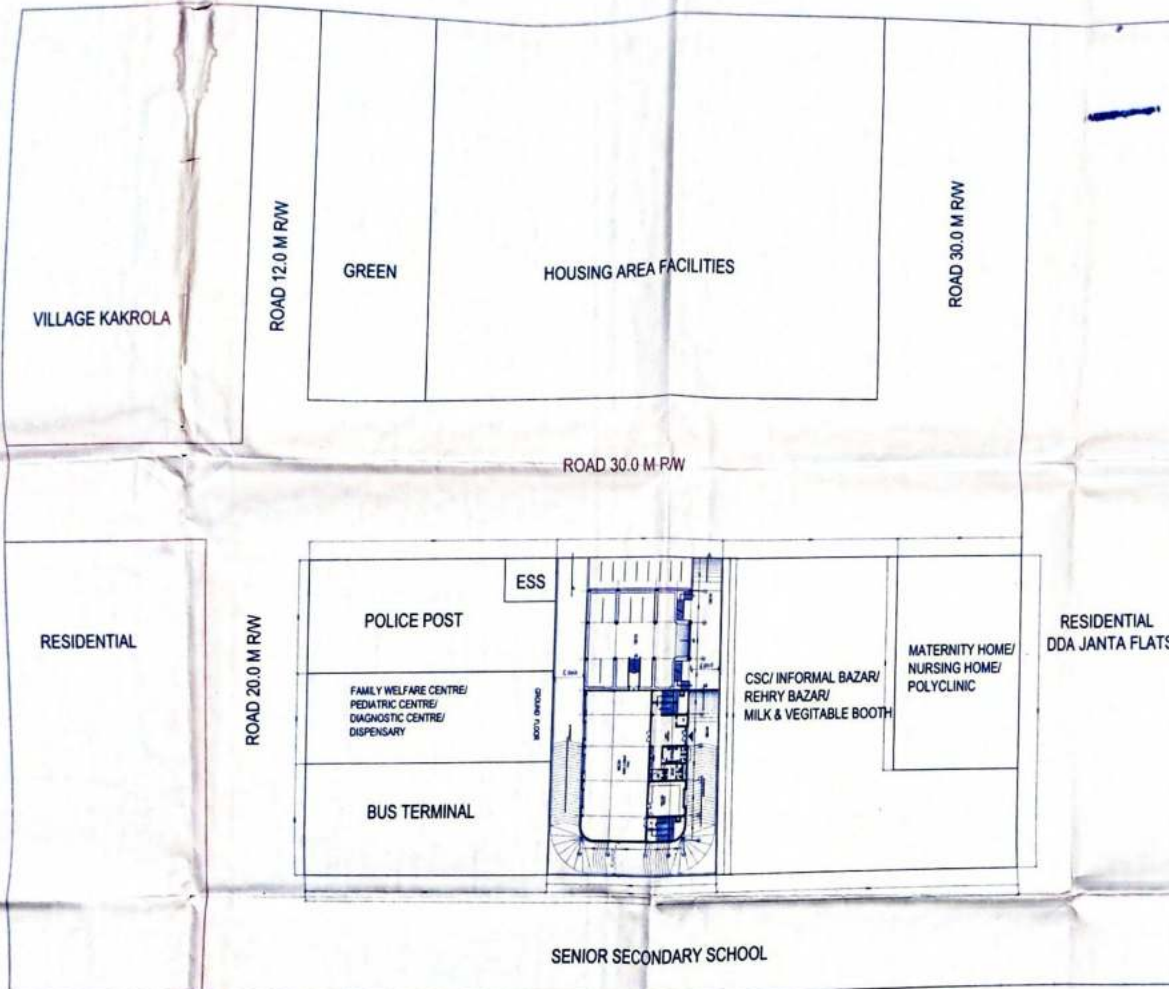

NOTE:

DRAWINGS HAS BEEN PREPARED AS PER FEASIBILITY RECIVED BY EXECUTIVE ENGINEER ON 3.12.2010, VIDE LETTER NO. F(6)MIS/AE(P)WD-6/DDA/1379.

NOTE:

THE SCHEME HAS BEEN APPROVED IN THE 300th SCREENING COMMITTEE MEETING HELD ON 08.08.11 VIDE ITEM NO 68-2011.

COMMUNITY HALL

H.A.F. PKT-C, SEC-16B, DWARKA

SCALE 1:500	SCH. NO. 8637
DATE	DWG. NO. 01

DRAWING TITLE

SITE PLAN

<i>[Signature]</i> ARCH ASSTT	<i>[Signature]</i> ASSTT. DIR.(ARCH)	<i>[Signature]</i> DY DIR. (ARCH)
<i>[Signature]</i> SR ARCHITECT	ADOL. CH. ARCH.	CH. ARCHITECT

HUPW (WEST ZONE & DWARKA)
10th FLOOR, VIKAS MINAR

DELHI DEVELOPMENT AUTHORITY
HUPW (WEST ZONE)
VERIFIED
This proposal was submitted to
JOC - Screening Committee
Meeting held on 28.2.11
vide item no. 68-2011
[Signature] Director (Arch.) Coord.

DELHI DEVELOPMENT AUTHORITY
HUPW (WEST ZONE)
VERIFIED
This proposal was submitted to
JOC - Screening Committee
Meeting held on 28.2.11
vide item no. 68-2011
[Signature] Director (Arch.) Coord.

