

PLANNING AND ARCHITECTURE
 1000 W. WASHINGTON ST.
 CHICAGO, ILL. 60604
 1945

TITLE
 FLOOR PLAN OF BUILDING
 NO. 1000 W. WASHINGTON ST.
 CHICAGO, ILL. 60604
 1945

- SCHEDULE OF FINISHES**
- 1000-1 WALLS - PLASTER
 - 1000-2 WALLS - PLASTER
I. I. A.

PROJECT & LOCATION
 NO. 1000 W. WASHINGTON ST.
 CHICAGO, ILL. 60604

- SCHEDULE OF AREA**
- 1000-1 1000-1 1000-1 1000-1
 - 1000-2 1000-2 1000-2 1000-2
 - 1000-3 1000-3 1000-3 1000-3
 - 1000-4 1000-4 1000-4 1000-4
 - 1000-5 1000-5 1000-5 1000-5
 - 1000-6 1000-6 1000-6 1000-6
 - 1000-7 1000-7 1000-7 1000-7
 - 1000-8 1000-8 1000-8 1000-8
 - 1000-9 1000-9 1000-9 1000-9
 - 1000-10 1000-10 1000-10 1000-10
 - 1000-11 1000-11 1000-11 1000-11
 - 1000-12 1000-12 1000-12 1000-12
 - 1000-13 1000-13 1000-13 1000-13
 - 1000-14 1000-14 1000-14 1000-14
 - 1000-15 1000-15 1000-15 1000-15
 - 1000-16 1000-16 1000-16 1000-16
 - 1000-17 1000-17 1000-17 1000-17
 - 1000-18 1000-18 1000-18 1000-18
 - 1000-19 1000-19 1000-19 1000-19
 - 1000-20 1000-20 1000-20 1000-20
 - 1000-21 1000-21 1000-21 1000-21
 - 1000-22 1000-22 1000-22 1000-22
 - 1000-23 1000-23 1000-23 1000-23
 - 1000-24 1000-24 1000-24 1000-24
 - 1000-25 1000-25 1000-25 1000-25
 - 1000-26 1000-26 1000-26 1000-26
 - 1000-27 1000-27 1000-27 1000-27
 - 1000-28 1000-28 1000-28 1000-28
 - 1000-29 1000-29 1000-29 1000-29
 - 1000-30 1000-30 1000-30 1000-30

- SCHEDULE OF DOORS & WINDOWS**
- 1000-1 1000-1 1000-1 1000-1
 - 1000-2 1000-2 1000-2 1000-2
 - 1000-3 1000-3 1000-3 1000-3
 - 1000-4 1000-4 1000-4 1000-4
 - 1000-5 1000-5 1000-5 1000-5
 - 1000-6 1000-6 1000-6 1000-6
 - 1000-7 1000-7 1000-7 1000-7
 - 1000-8 1000-8 1000-8 1000-8
 - 1000-9 1000-9 1000-9 1000-9
 3. ALL FLOORS TO BE CONCRETE AND FINISHED AS SHOWN.
 4. ALL CEILING TO BE PLASTERED AND FINISHED AS SHOWN.
 5. ALL DOORS TO BE AS SHOWN ON THIS PLAN.
 6. ALL WINDOWS TO BE AS SHOWN ON THIS PLAN.
 7. ALL STAIRS TO BE AS SHOWN ON THIS PLAN.
 8. ALL UTILITIES TO BE AS SHOWN ON THIS PLAN.
 9. ALL STRUCTURAL ELEMENTS TO BE AS SHOWN ON THIS PLAN.
 10. ALL DIMENSIONS TO BE AS SHOWN ON THIS PLAN.
 11. ALL MATERIALS TO BE AS SHOWN ON THIS PLAN.
 12. ALL WORK TO BE DONE IN ACCORDANCE WITH THE CITY CODE.
 13. ALL WORK TO BE DONE IN ACCORDANCE WITH THE NATIONAL BUILDING CODE.
 14. ALL WORK TO BE DONE IN ACCORDANCE WITH THE INTERNATIONAL FIRE CODE.
 15. ALL WORK TO BE DONE IN ACCORDANCE WITH THE NATIONAL ELECTRICAL CODE.
 16. ALL WORK TO BE DONE IN ACCORDANCE WITH THE NATIONAL MECHANICAL CODE.
 17. ALL WORK TO BE DONE IN ACCORDANCE WITH THE NATIONAL PLUMBING CODE.
 18. ALL WORK TO BE DONE IN ACCORDANCE WITH THE NATIONAL SANITATION CODE.
 19. ALL WORK TO BE DONE IN ACCORDANCE WITH THE NATIONAL SAFETY CODE.
 20. ALL WORK TO BE DONE IN ACCORDANCE WITH THE NATIONAL FIRE PROTECTION ASSOCIATION CODE.
 21. ALL WORK TO BE DONE IN ACCORDANCE WITH THE NATIONAL FIRE INSURANCE ASSOCIATION CODE.
 30. ALL WORK TO BE DONE IN ACCORDANCE WITH THE NATIONAL FIRE PROTECTION ASSOCIATION CODE.

STANDARD DRAWING NO. 1000-1
 FEB 1945 - 2nd REV. 1000-1

FLOOR PLAN

NO.	DESCRIPTION	DATE
1	1000-1	1000-1
2	1000-2	1000-2
3	1000-3	1000-3
4	1000-4	1000-4
5	1000-5	1000-5
6	1000-6	1000-6
7	1000-7	1000-7
8	1000-8	1000-8
9	1000-9	1000-9
10	1000-10	1000-10
11	1000-11	1000-11
12	1000-12	1000-12
13	1000-13	1000-13
14	1000-14	1000-14
15	1000-15	1000-15
16	1000-16	1000-16
17	1000-17	1000-17
18	1000-18	1000-18
19	1000-19	1000-19
20	1000-20	1000-20
21	1000-21	1000-21
22	1000-22	1000-22
23	1000-23	1000-23
24	1000-24	1000-24
25	1000-25	1000-25
26	1000-26	1000-26
27	1000-27	1000-27
28	1000-28	1000-28
29	1000-29	1000-29
30	1000-30	1000-30

CHICAGO, ILL.

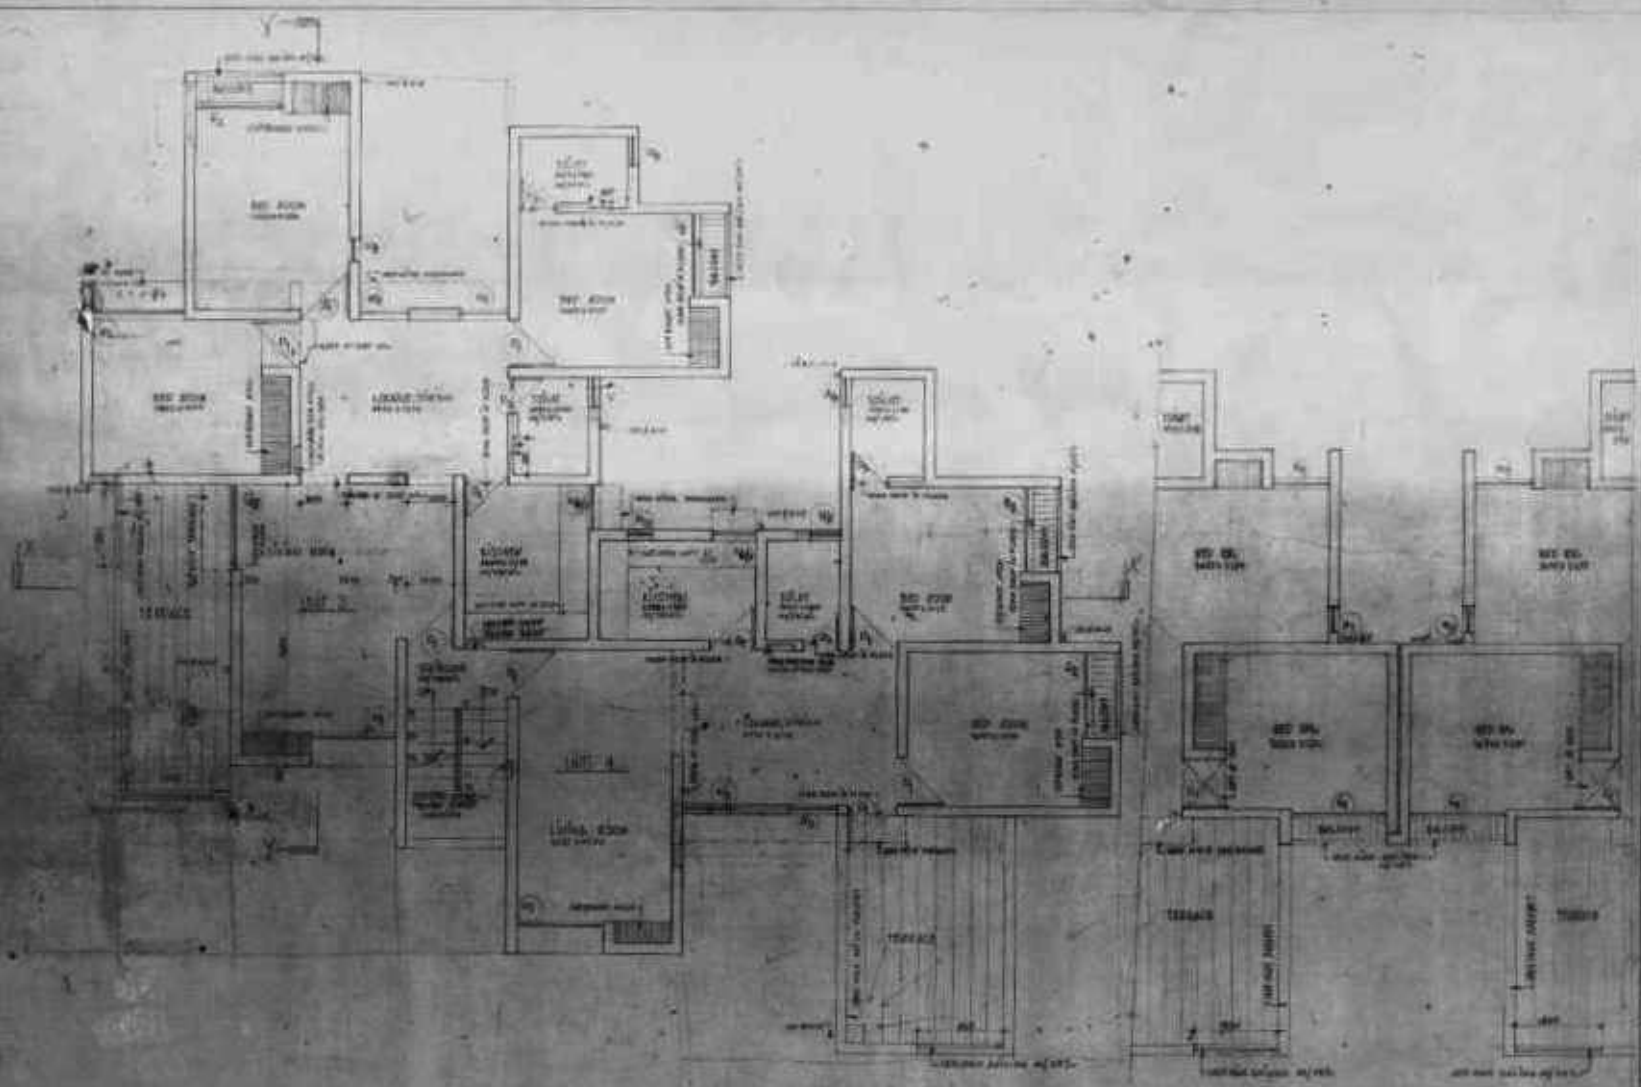


D. D. A.
 ARCHT. & ENG'G. OFFICE - BOSTON
 140 N. STATE ST.

STANDARD DESIGN FOR THREE
 BED ROOMS AND TWO BATH HOUSES

FIRST FLOOR PLAN

DATE	SCALE	NO. OF SHEETS
1914	1/8" = 1'-0"	1 OF 1
DESIGNED BY	ENGINEER	ARCHT.
D. D. A.	D. D. A.	D. D. A.

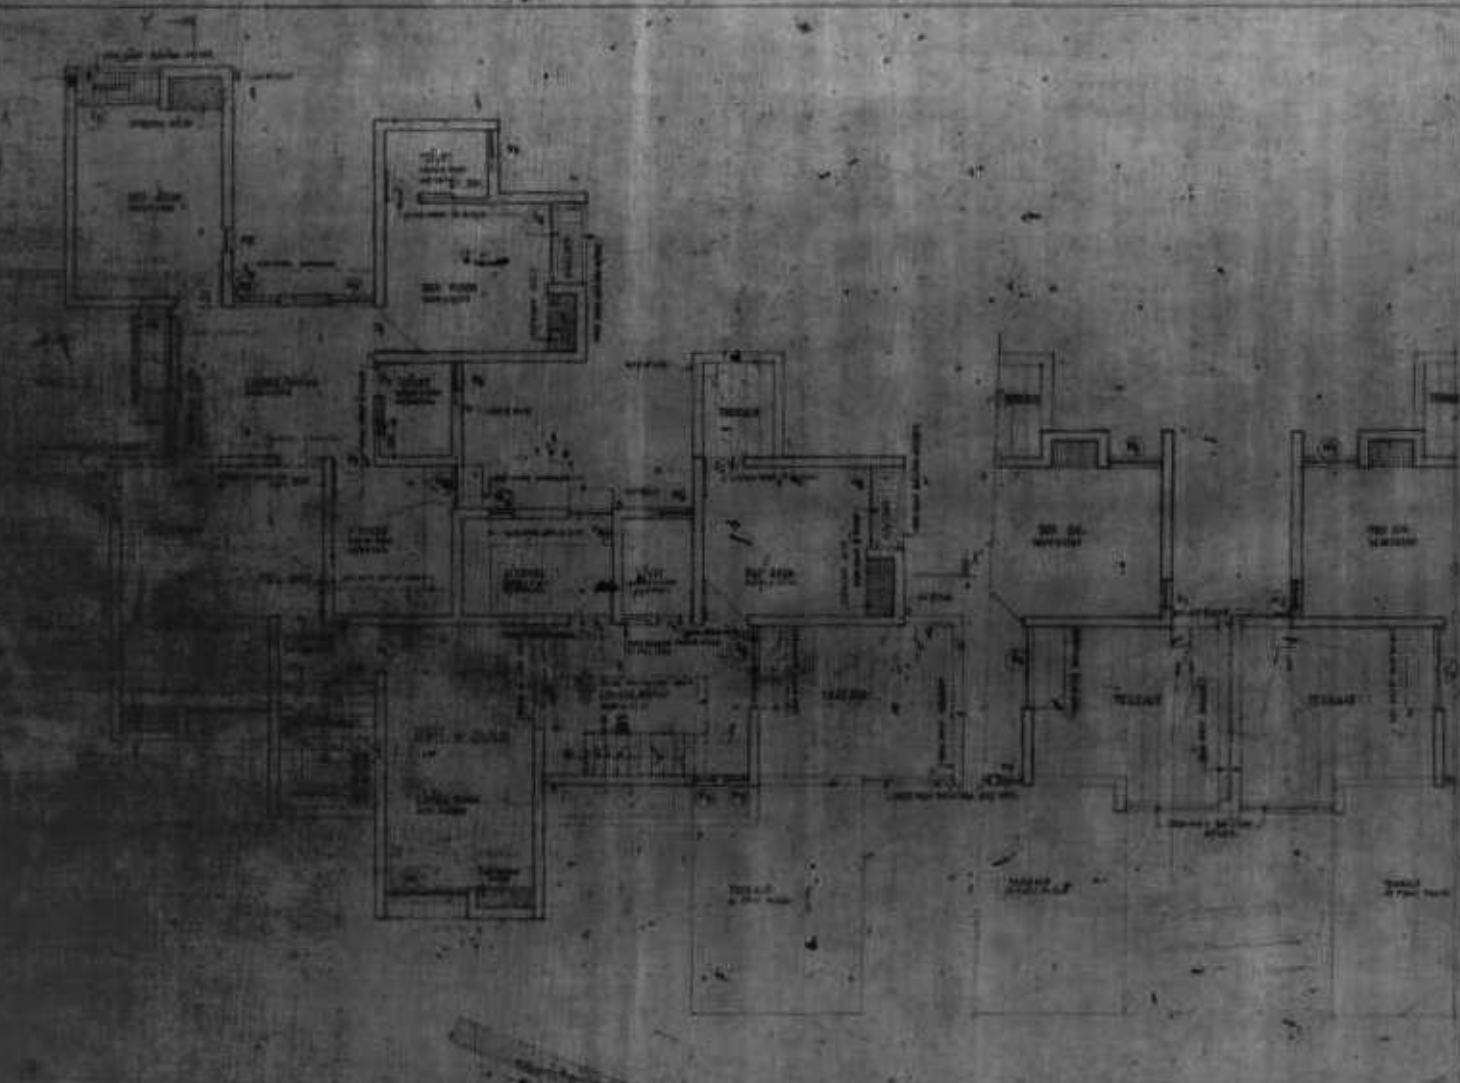

D.D.A.

WALTER & GUY FLETCHER INC.
ARCHT. ENGRS. NEW YORK


SECOND FLOOR - FOR BUILDING
SHOW AND SHOW OFF OFFICES

SECOND FLOOR PLAN

DATE	BY	SCALE
1928	W.F.	1/8" = 1'-0"
1928	W.F.	1/8" = 1'-0"
1928	W.F.	1/8" = 1'-0"

I. I. A.


HOUSTON & WASH. BOULEVARD BLDG.
 1000 W. 10TH ST.

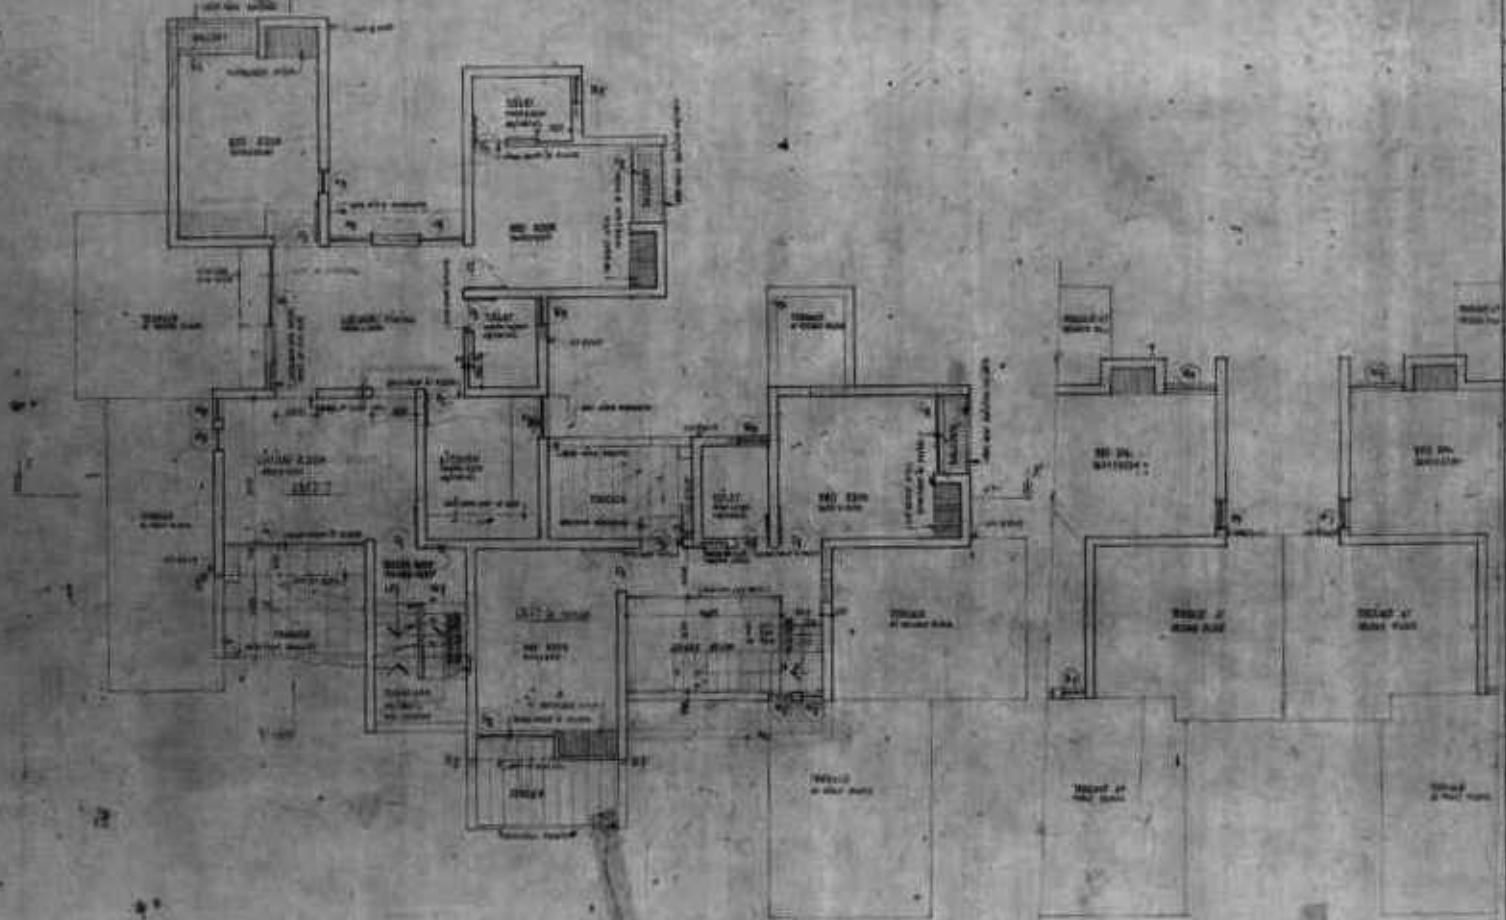

STANDARD DESIGN FOR BLDG.
 1000 W. 10TH ST. TWO BED WFL. HOUSES

THIRD FLOOR PLAN

DATE	BY	SCALE
1914	J. I. A.	1/4" = 1'-0"
APPROVED	J. I. A.	BY
REVISIONS	NO. 1	DATE

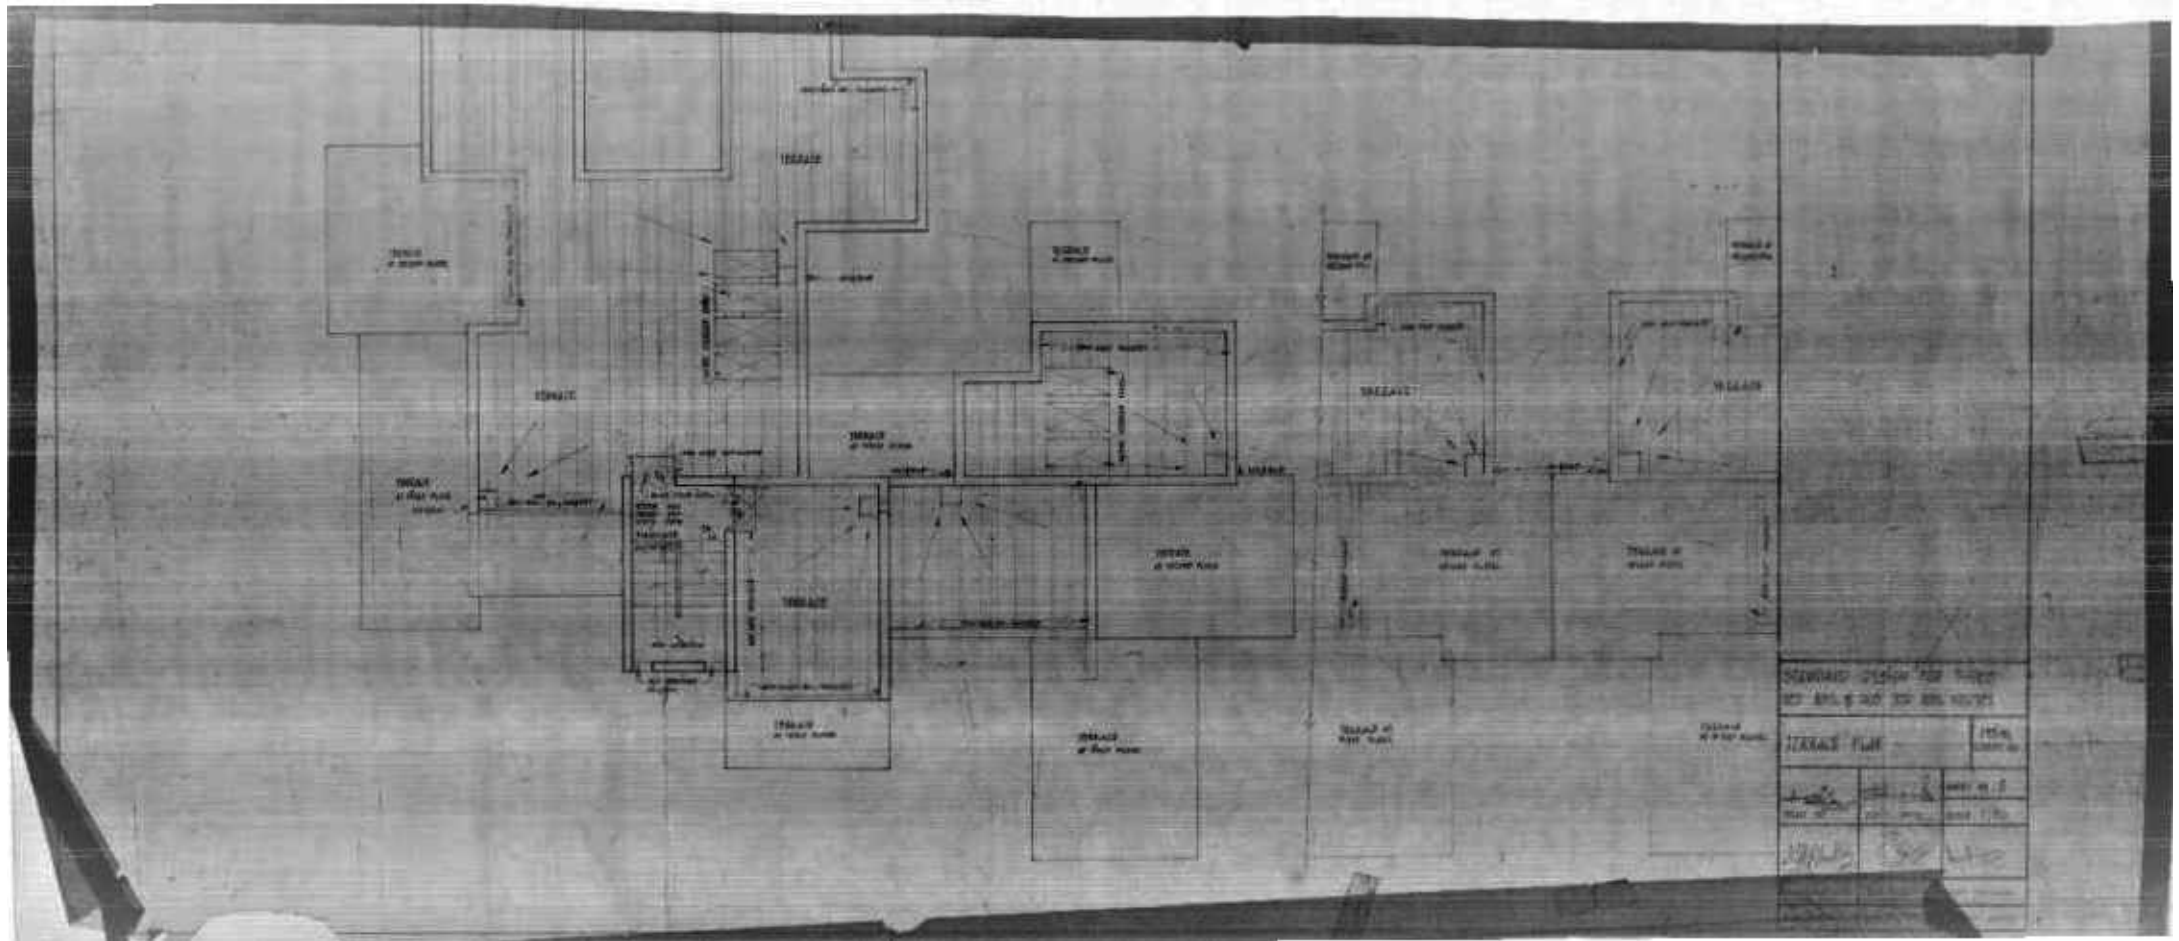

STANDARD DESIGN FOR OFFICE
 NO. 101 & 102 FOR 1000 SQUARE FEET


TOTAL FLOOR		1000
OFFICE	800	80%
CORRIDOR	100	10%
RESTROOMS	50	5%
STORAGE	50	5%

VASANT KUNJ ONLY

J.D. H.D. A.

NUMBER OF COPIES PREPARED

DATE

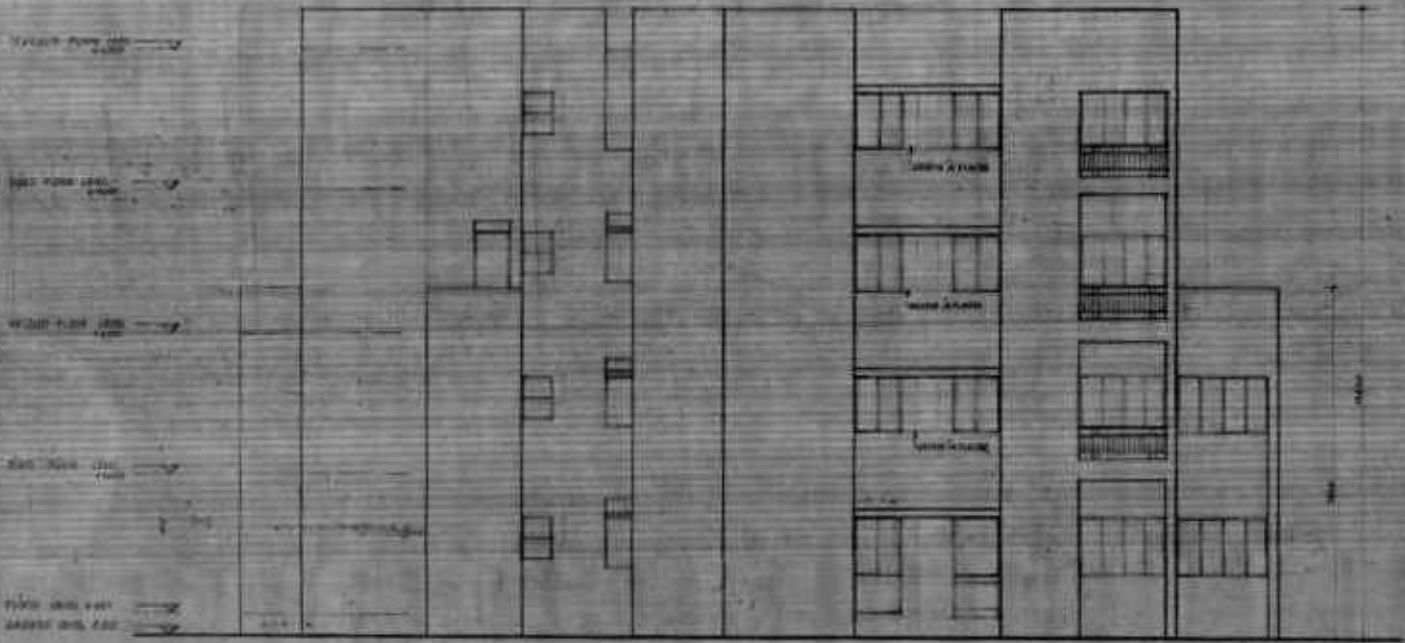

REAR ELEVATION

STANDARD DESIGN FOR THREE
BOP. KOL. & INT. BOP. INC. KOLKATA


ELEVATION

Prepared by	Checked by	Date
<i>[Signature]</i>	<i>[Signature]</i>	1955
Scale	Project	1/20
Sheet No.	Block	1/1

VASANT KUNJ ONLY

D. D. A.

SECTION OF 2ND FLOOR ONLY
SCALE: 1/4" = 1'-0"

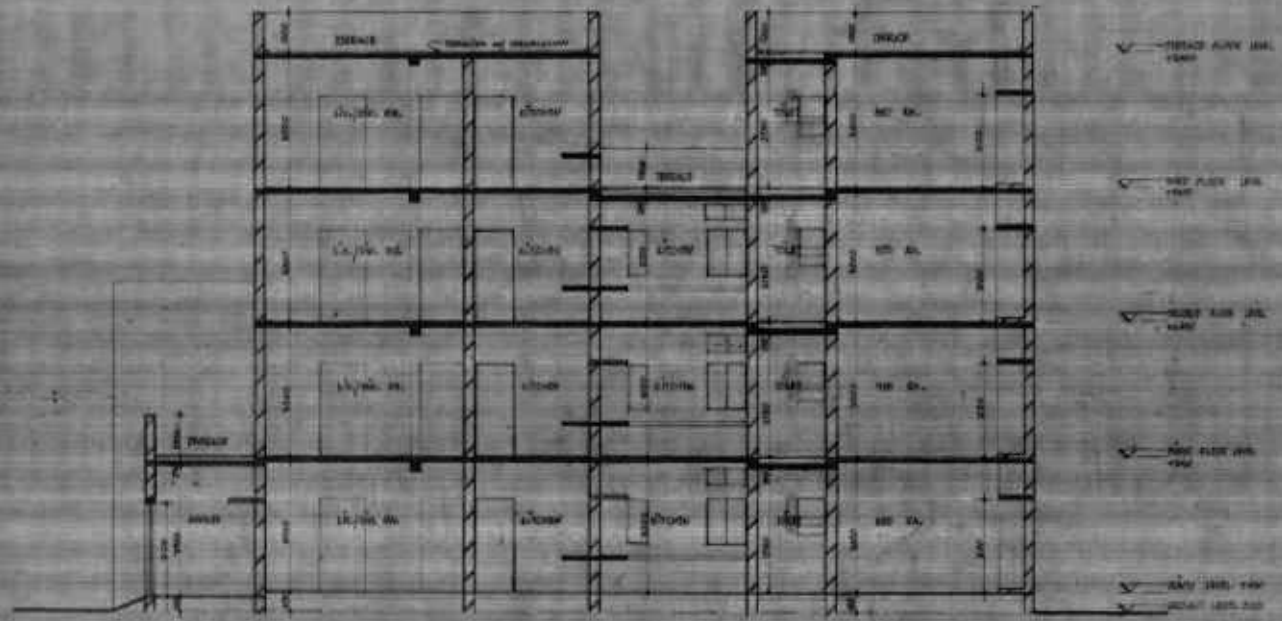

SECTION XX

STANDARD SECTION FOR THREE
STORY BUILDING


SECTION XX

DATE	BY	CHECKED BY
10/10/50	M. D. A.	M. D. A.
DESIGNED BY	DRAWN BY	SCALE
M. D. A.	M. D. A.	1/4" = 1'-0"

VASANT KUNJ ONLY

D. D. A.

NO. 100 & 101A, PANDRAVI ROAD,
MUMBAI 400 004, INDIA.

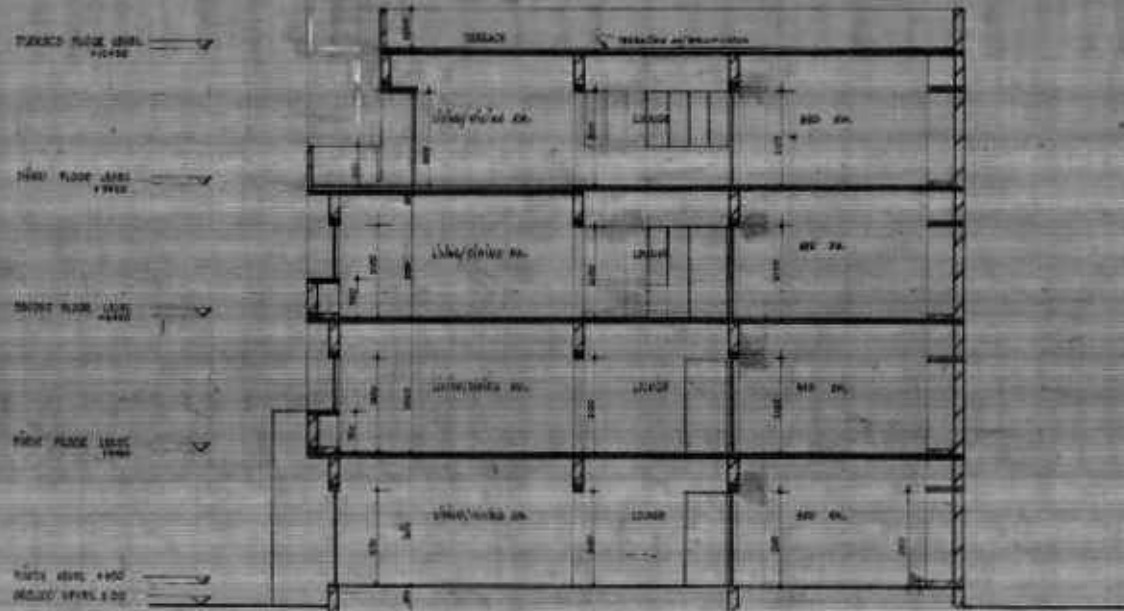

SECTION YY

STANDARD DESIGN FOR THREE
BED BHK & ONE BATH APARTMENT

SECTION YY

DATE	SCALE	NO. OF SHEETS
1987-08	1:100	1/10
DESIGNED BY	CHECKED BY	DATE
M. D. A.	[Signature]	1987-08
APPROVED BY	DATE	
[Signature]		